

AD-A043 346

RCA CORP LANCASTER PA SSD-ELECTRO-OPTICS AND DEVICES
MANUFACTURING METHODS AND TECHNOLOGY (MM AND T), MEASURE FOR FA--ETC(U)
APR 77 S W KESSLER, R E REED, D R TROUT

F/G 9/5


DAAB07-76-C-8120

NL

UNCLASSIFIED

1 OF 2
AD
A043 346



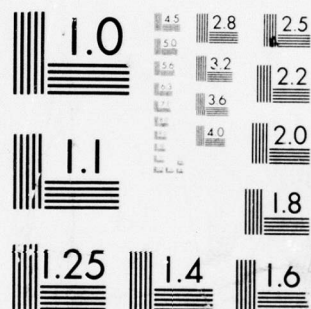

MICROCOPY RESOLUTION TEST CHART
NATIONAL BUREAU OF STANDARDS-1963-A

RCA

12
B.S.

AD A 043346

Second Quarterly Progress Report

MANUFACTURING METHODS AND TECHNOLOGY (MM&T) MEASURE FOR FABRICATION OF SILICON TRANSCAENT THYRISTOR

Period Covered:

1 January 1977 to 31 March 1977
Contract No. DAAB07-76-C-8120

Placed by:


U.S. Army Electronics Command
Production Division
Production Integration Branch
Fort Monmouth, New Jersey 07703

Contractor:

RCA Corporation
SSD-Electro-Optics & Devices
New Holland Avenue
Lancaster, Pennsylvania 17604

Approved for public release; distribution unlimited

AD No. —
DDC FILE COPY

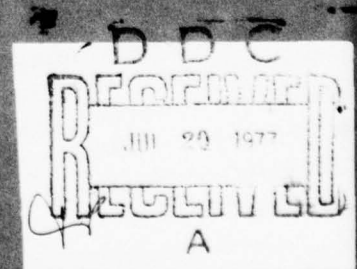

DISCLAIMER STATEMENT

The findings in this report are not to be construed as an official Department of the Army position unless so designated by other authorized documents.

DISPOSITION INSTRUCTIONS

Destroy this report when it is no longer needed. Do not return it to the originator.

ACKNOWLEDGEMENT STATEMENT

This project has been accomplished as part of the U.S. Army (Manufacturing and Technology) Program, which has as its objective the timely establishment of manufacturing processes, techniques or equipment to insure the efficient production of current or future defense programs.

Unclassified

SECURITY CLASSIFICATION OF THIS PAGE (When Data Entered)

REPORT DOCUMENTATION PAGE		READ INSTRUCTIONS BEFORE COMPLETING FORM
1. REPORT NUMBER Second Quarterly Progress Report	2. GOVT ACCESSION NO.	3. RECIPIENT'S CATALOG NUMBER
4. TITLE (and Subtitle) Manufacturing Methods and Technology (MM&T), Measure for Fabrication of Silicon Transcendent Thyristor.	5. TYPE OF REPORT & PERIOD COVERED Quarterly Report, No. 2 1 Jan 77 to 31 Mar 1977	6. PERFORMING ORG. REPORT NUMBER
7. AUTHOR(s) S. W. Kessler R. E. Reed D. R. Trout	8. CONTRACT OR GRANT NUMBER(s) DAAB07-76-C-8120	
9. PERFORMING ORGANIZATION NAME AND ADDRESS RCA Corp., SSD-Electro Optics & Devices New Holland Avenue Lancaster, PA 17604	10. PROGRAM ELEMENT, PROJECT, TASK AREA & WORK UNIT NUMBERS Project No. 2769732	
11. CONTROLLING OFFICE NAME AND ADDRESS U.S. Army Electronics Command Production Div., Prod. Integration Branch Ft. Monmouth, NJ 07703	12. REPORT DATE April, 1977	13. NUMBER OF PAGES
14. MONITORING AGENCY NAME & ADDRESS (if different from Controlling Office) 12/137P	15. SECURITY CLASS. (of this report) Unclassified	15a. DECLASSIFICATION/DOWNGRADING SCHEDULE
16. DISTRIBUTION STATEMENT (of this Report) Approved for public release; distribution unlimited.		
17. DISTRIBUTION STATEMENT (of the abstract entered in Block 20, if different from Report) DDC RECEIVED JUL 20 1977 RECEIVED A		
18. SUPPLEMENTARY NOTES		
19. KEY WORDS (Continue on reverse side if necessary and identify by block number) Thyristor Power Switching Component Transcendent Thyristor High Current SCR Power Conditioning Component Production Engineering Heat-Pipe Cooling Solid State Device Electrical Testing of SCR		
20. ABSTRACT (Continue on reverse side if necessary and identify by block number) This Second Quarterly Report describes the progress on the MM&TE program for Transcendent (Heat-Pipe cooled) thyristors. A description of the device and the pertinent state-of-the-art on the engineering sample devices is included. Conclusion of redesigning for production is described for the device parts, processes and sub-assemblies. Also described are the check-out and modification of the high current, high voltage test equipment. Actual test results on initial devices are listed.		

DD FORM 1 JAN 73 1473

EDITION OF 1 NOV 65 IS OBSOLETE

Unclassified 410 148

SECURITY CLASSIFICATION OF THIS PAGE (When Data Entered)

Unclassified

SECURITY CLASSIFICATION OF THIS PAGE (When Data Entered)

20 (Continued)

The present status includes the refinement of the fixtures and the process specifications, the assembly and processing of device parts and sub-assemblies as well as the completed check-out of all but two pieces of the electrical test equipment.

Plans for the next Quarter include completion of the engineering sample devices; electrical, mechanical and environmental testing of these samples as well as initiate planning of the Confirmatory sample phase.

ACCESSION 100	
NTIS	Write Section <input checked="" type="checkbox"/>
DDC	Out Section <input type="checkbox"/>
UNANNOUNCED	<input type="checkbox"/>
JUSTIFICATION	
<i>OK per letter</i>	
BY <i>on file</i>	
DISTRIBUTION AVAILABILITY CODES	
Dial	AVAIL. ENC. OR SPECIAL
<i>A</i>	

Unclassified

SECURITY CLASSIFICATION OF THIS PAGE (When Data Entered)

**MANUFACTURING METHODS AND TECHNOLOGY (MM&T)
MEASURE FOR FABRICATION OF SILICON TRANSCALANT THYRISTOR**

Second Quarterly Progress Report

Period Covered: 1 January 1977 to 31 March 1977

Object of Study: The objective of this manufacturing and methods technology measure is to establish the technology and capability to fabricate Silicon Transcalant Thyristors.

Contract No. DAAB07-76-C-8120

Approved for public release; distribution unlimited

Prepared by:

S. W. Kessler

R. E. Reed

D. R. Trout

ABSTRACT

This second quarterly technical report on the MM&TE Contract DAAK07-76-C-8120 for Transcalent (Heat-Pipe cooled) Thyristors describes the device and the pertinent state-of-the-art in the midst of the engineering sample phase of the program. Progress on redesigning the parts, sub-assemblies and processes for production is described. Also, the problems encountered in transferring the diffusion of the high current, high voltage silicon wafers from one plant location to another are described.

Also included are details of the assembly sequence, the electrical/environmental tests to be performed and the latest status of the test equipment that has been built for this program.

Present status includes the refinement of the fixtures and the process specifications, the procurement of all of the parts for the thyristor units and the completion of initial device fabrication, as well as the completion of all but two of the various test circuits. Actual test results on the first three devices reveal conformance with most of the electrical, mechanical and thermal specifications.

Plans for the next quarter include completion of the wafer diffusion transfer, fabrication and evaluation of additional engineering sample thyristors, and environmental testing. Delivery is now scheduled during the next report period.

TABLE OF CONTENTS

<u>Description</u>	<u>Page No.</u>
DD Form 1473	--
Title Page	1
Abstract	3
Table of Contents	5
List of Illustrations and Tables	7
Purpose	9
Glossary	11
Narrative and Data	13
1. Device	13
a. Description of the Structure	13
b,c. Problem Areas and Work Performed	13
d. Conclusions	18
e. Drawings	18
2. Process, Equipment and Tooling	19
a. Purpose of Steps	19
b,c, Problem Areas and Work Performed	20
d. Conclusions	50
e. Drawings and Photographs	50
3. Flow Chart of Manufacturing Process Yield	51
4. Equipment and Tooling Costs	51
5. Data and Analysis	53
a. Inspections	53
b. Discussion of Inspection Results	63
c. Corrective Action	65

TABLE OF CONTENTS (Continued)

<u>Description</u>	<u>Page No.</u>
6. Specification	67
7. Requirement for Pilot Run	67
8. Cost for Pilot Run	67
9. Program Review	68
Conclusions	69
Program for Next Interval	70
Identification of Personnel	71
Distribution List	77
Appendix A - Revised Part Drawings	A1
Appendix B - Revised Tooling Drawings	B1
Appendix C - Test Procedures	C1

LIST OF ILLUSTRATIONS AND TABLES

<u>Number</u>	<u>Title</u>	<u>Page No.</u>
	<u>Figures</u>	
1	Transcaltent Thyristor Type J-15371 Cross-Section	14
2	Experimental Viton Rubber Pad Etching Fixture	22
3	Soldering Fixture	23
4	Revised Cathode Heat-Pipe Brazing Fixture	25
5	Anode Heat-Pipe to Weld Flange Brazing Fixture	27
6	Exhaust Tube Brazing Fixture	28
7	End Cap Brazing Fixture	29
8	Heliarc Welding Fixture	30
9	Exhaust System	32
10	Heat-Pipe Back-Filling System	34
11	dv/dt Test Circuit Diagram	42
12	"One Shot" Surge Current Circuit	47
13	On-State Voltage vs. Average Current	58
14	Case Temperature vs. Average Current	60
15	Thermal Resistance vs. Dissipation	61
16	Heat-Pipe Temperature Excursion	66

LIST OF ILLUSTRATIONS AND TABLES (Continued)

<u>Number</u>	<u>Tables</u>	<u>Page No.</u>
1	Electrical Test Equipment Survey	37-39
2	Electrical Test Equipment Inspection Schedule	40, 41
3a, b c & d	Test Data Record Forms	54-57

Appendices

A	Revised Part and Assembly Drawings	A-1
B	Revised Tooling and Photo-Mask Drawings	B-1
C	Test Procedures for Electrical Test Equipment	C-1

PURPOSE

The purpose of this production engineering contract is to establish the technology and capability to fabricate heat-pipe cooled semiconductor power devices, silicon Transcendent Thyristors, Type J-15371. The subsequent pilot production of these devices is a part of the contract. This report covers the efforts performed by the contractor in the second three months to modify the device for production, establish process and fabrication methods as well as to modify and construct the various types of test equipment required to adequately characterize the thyristor. Plans for future work are also presented, corrective action is delineated for problems that have been encountered and other information is discussed to help assure that the purpose of the contract is accomplished.

This contractual MM&TE program will establish the production techniques, establish quality control procedures and verify a pilot production capability for the J-15371 thyristor, conforming to the drawing attached to AMENDMENT 1 of SCS-477. Electrical, mechanical, and environmental inspections are a part of the program as well as extensive documentation requirements, per DD1423. No high volume production facilities exist at the present time for this military type of solid-state power device, but production planning constitutes Step II of the contract. Thus, the time required to produce future large quantities of the J-15371 will be reduced for either current military requirements or future emergency requirements. Reduction of the reproductive costs are an important objective.

The J-15371 thyristor is a 400 amperes RMS, forced air cooled solid-state power control device, utilizing integral heat-pipes for improved cooling efficiency, lighter weight and smaller size than the conventional devices with their external heat-sinks attached. Improved reliability results from these innovations. A blocking voltage capability of 800 volts minimum at 125° Celsius is a requirement. Original R&D efforts were conducted successfully by RCA under Contract No. DAAK02-69-C-0609, for MERADCOM, Ft. Belvoir, VA. Potential applications include power conditioning, power switching, phase control and motor speed control equipments.

GLOSSARY

All abbreviations, symbols and terms used in this report are consistent with the Electronics Command Technical Requirements SCS-477, dated 5 December 1974. This Technical Requirements document, in turn, references MIL-S-19500 for the abbreviations and symbols used therein except, as follows:

V_{GR} = Reverse Gate Voltage

I_{GR} = Reverse Gate Current

Note: The format used for this report is that specified in the DD 1423, namely, ECIPPR No. 15, Appendix C, augmented by MIL-STD-847A. Sub-section numbering is based on Appendix C and the applicable test methods are those referenced in MIL-STD-750B.

NARRATIVE AND DATA

1. Device


- a. Description of the Structure - Refer to pages 9-13 of the First Quarterly Report for a description of the Transcendent Thyristor device, the applicable reports, patent coverage as well as the advantages of this heat-pipe cooled technical approach.
- b,c. Defining the Problem Areas and Work Performed to Resolve the Problem

(1) Conversion of Design for Production - The Transcendent thyristor design achieved under R&D Contract No. DAAK02-69-C-0609 was described in the FTR, October, 1972. Subsequent refinements have been incorporated under contract N62269-73-C-0635 and by RCA-funded engineering projects. Additional engineering is being applied under the MM&TE program to convert the design to one even more suitable for production, as described in the First Quarterly Report covering the period 27 September 1976 to 31 December 1976 and below for the most recent quarterly period.

(a) Refined Gate Lead Feed-Through

Recent design refinements involved relocating the gate lead, necessitating interchanging the anode and cathode ends of the J-15371. (Refer to Figure 1 of this report.) These variants; along with the continued use of the two-inches diameter Wolverine type tubing having integral, extruded cooling fins; are incorporated into the refined design of the J-15371 for the MM&TE production design.

The gate lead feed-through has been farther improved by eliminating the 0.047 inch diameter hole drilled into one end of the Kovar pin. The internal nickel gate lead is then spot welded to the Kovar pin by forming a right angle lap joint. Eliminating the hole in this pin reduces the chances that residues from the cleaning reagents may be trapped and accidentally enclosed in the package. Elimination of this hole also reduces the cost of the part. The cost of assembling is also reduced since the operator needs no longer take time to wrap the wire around the pin to hold it temporarily in place during the braze operation.

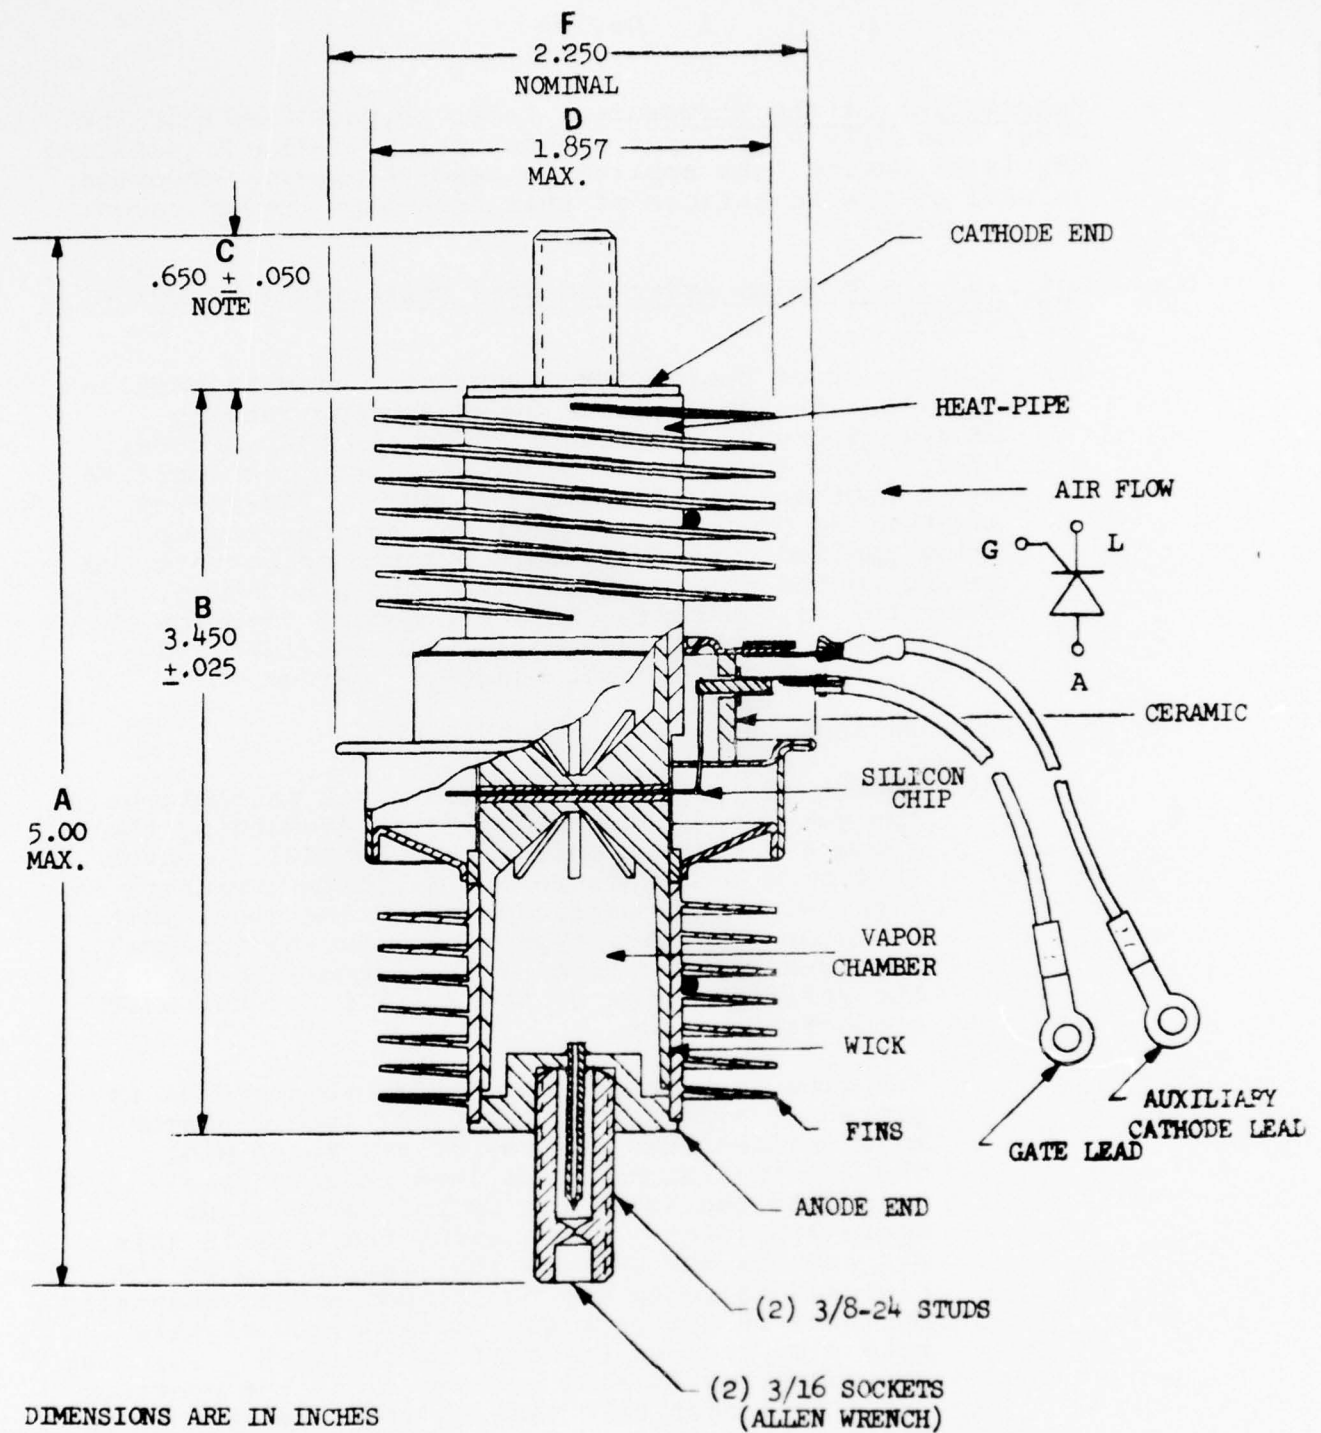

DIMENSIONS ARE IN INCHES

• TEMPERATURE MEASUREMENT POINT

NOTE - THREADS - 0.550" MIN.

GATE LEAD LENGTH = 6" MIN. E

Figure 1. Transcathode Thyristor Type J-15371 Cross-Section Drawing

47- A

(b) Improved dv/dt Capability

Another change described in the last Quarterly Report was to increase the number of shorting dots employed in the cathode pattern. The reason for this pattern change was that an induced current flows in the gate layer when there is a rapid rate of change of blocking voltage (dv/dt). The p-base gate layer has a relatively high resistance because it is lightly doped, thus when the voltage gradient reaches the range of 0.25 to 0.6 volt, especially at high junction temperatures, the thyristor may be unintentionally gated into conduction. The smaller the gate layer resistance, the greater is the rate of change which the thyristor can experience without being unintentionally gated into conduction.

In the R&D contract there was only one 0.030 inch diameter shorting dot in the center of the cathode contact area. This dot was 0.385 inch from the periphery of the gate to emitter junction. The dv/dt capabilities of these older devices were thus somewhat limited. An external Gate-to-Cathode resistor was attached frequently at test to improve this characteristic. This gate layer resistance can be decreased internally by evenly distributing a large number of shorting dots during the diffusion of the cathode area.

A set of photo-masks of this improved configuration was procured and used for the initial engineering sample wafers. The first group of such wafers processed were used in the devices tested in the second quarter. The results are reported in section 5 of this report. A further improvement appears to be desirable for use on the Confirmatory samples to be produced later in this contract. Using the highest practical dv/dt capability will increase the yields of the subsequent devices.

In an interim change, the mask for diffusing the emitter contact area was increased by 0.010 inch in diameter to completely enclose all of the shorting dots. The first wafers processed employed a mask in which the metallic contact to the emitter bisected the outermost ring of shorting dots. Subsequent lots of silicon wafers will use the interim masks.

After consultation with RCA Solid State Power Device engineers at Somerville, NJ, the shorting dot pattern will be changed a third time to increase the diameter of the dots from the present 0.004 inch to 0.010 inch. The same spacings and loci will be used. The reason for this latest change is that the lateral diffusion of the adjacent phosphorus dopant effectively decreased the dot diameter to 0.002 inch or less. It is suspected also that many of the shorting dots were electrically insulated on some wafers by more rapid surface diffusion of the silicon. The larger dot size will allow for some of this lateral diffusion to occur without blocking out sections of the pattern.

The open or insulated shorting dots were detected through curve tracer probing the wafers. A degraded diode characteristic was sometimes noted between contacts made to a dot and to the gate ring. Normally there should be a resistive rather than a pN junction characteristic between these two contacts. Also the gate currents of some of the wafers were less than the design value. Open or reduced area shorting dots would account for these discrepancies.

Dv/dt tests of some of the initial devices verified this conclusion that larger dots were needed. Improvement of the dv/dt value occurred at test when an external resistor was attached from gate to cathode, thus indicating the internal shorting dot pattern was not fully effective.

However, for future wafers, the cathode area on the masks must not be reduced excessively by the larger shorting dots. Calculations show that 95 percent of the cathode area will be retained and this is adequate for the maximum rated on-state current of the J-15371.

(c) Diffused_Silicon_Wafers

Difficulties have been encountered in transferring the diffusion technology from the Somerville to the Lancaster locations. Devices built with the initial Lancaster diffused wafers have exhibited satisfactory leakage currents at room temperature but excessive leakage currents at high temperatures. Some lots were difficult or impossible to turn-on with practical gate current values.

The former difficulty is especially troublesome because even though the devices meet most of the electrical characteristics at test, one of the minimum acceptance requirements specified in Section F.47 of the contract is the high temperature, forward blocking current of Table I, Group A, Subgroup 3. Engineering sample devices that meet all other acceptance criteria thus cannot be shipped. The contracting officer has been notified of this shipping delay.

This problem has been solved on subsequent lots of wafers by refining the slow cooling processes, by adding a soak at temperature during densification of the polysilicon, and by reducing the strains induced by excessive sticking of the wafers in the deposition furnace boat.

These three changes from the first group of wafers to be processed reduced the leakage currents at 800 volts and 125°C to about 15 milliamperes. This is an improvement by a factor of 3 to 4 from the first wafers to be processed in Lancaster. Unfortunately, blocking voltages have deteriorated on some lots having the desired low leakage currents. This latest problem of blocking voltages has been traced to an apparent phosphorus cross-contamination of the boron deposition and diffusion furnaces. This problem is well along to being solved. It is typical of the problems encountered in transferring a complicated process with numerous critical processing steps from one engineering activity to another with different personnel and different facilities. It has been found necessary to introduce new control points to confirm the quality of the wafers at each step in the diffusion procedure.

The difficulties of not being able to turn-on the gates from the chips of two groups of wafers was traced to etching the moat too deeply around the periphery of the emitter. This etch is now specified as one-half to two-thirds of the emitter diffusion depth as determined by Zeiss microscopic measurements recorded before proceeding with the etch. Measurements are also made at increments of time during the etch to control the depth accurately. Wafers processed in this manner have the correct gate current values.

One lot of wafers having all of these problems corrected has just been lost because of a one-half hour power failure that occurred during the Chemical Vapor Deposition metallizing operation. Attempts at salvage have been unsuccessful.

To avoid any further delays in the delivery of the engineering sample devices, it has been decided to metallize and assemble devices using the few remaining Somerville-diffused wafers. These are being followed-up by additional lots of Lancaster-diffused wafers that utilize all of the process improvements determined above.

d. Conclusions

The device component refinements described above, along with the design refinements incorporated or planned, are expected to produce a J-15371 device to meet the specifications and inspections of SCS-477. Although more wafer diffusion transition difficulties have been encountered than anticipated, RCA management and technical personnel are confident that this accelerated effort being applied will assure that future Lancaster-diffused wafers will conform to the MM&TE specifications. Much of the time delay incurred on the engineering samples is expected to be recovered in the confirmatory sample phase of the contract.

e. Drawings

Drawings of the piece parts and sub-assemblies of the device were included in the First Quarterly Report. The drawing of the complete device is shown in Figure 1 and any major revisions of the parts drawings are included in Appendix A of this Second Quarterly Report.

2. Process, Equipment and Tooling

a. Purpose of Each Step

(1) Device Processing and Tooling

Figure 4, Engineering Drawing No. 3025577 in the First Quarterly Report showed the flow of parts through the various assembly steps and a descriptive title was listed for each operation. Also shown were the subassembly drawings and the fixture drawing numbers for each operation.

Flow process cards are also being used to record and control the flow of parts through the laboratory. Examples of these cards were shown in Figures 5 and 6 of the First Quarterly Report. The form TL 4825 cards in Figure 5 are being used to record the metallizing and electrical test data of each lot of wafers (chips). The cards in Figure 6, Form TL 4827, are being used to record the data in fabricating the heat-pipes, ceramics and their assemblies into the finished devices ready for exhaust processing.

(2) Electrical and Environmental Test Equipment

The flow chart of the electrical and environmental testing sequence was given in Figure 7, Drawing No. 3025578, of the First Report. The name of the test was given as well as the special conditions and the MIL-STD-750B method number. Also, listed were the sampling percentages for the pilot run. Long time tests had the time interval indicated in the figure. This chart remains valid for the program.

Test Data Record Forms with actual results recorded are included in Table 3a, b, c and d. These forms will be used to record the actual test results on all of the future units after exhaust processing is completed.

b,c. Problem Areas and Work to Resolve Problems

(1) Device Processing and Tooling

Fabrication processes that are known to limit RCA's production capabilities for Transcendent thyristors are being improved by increasing the number of units per operation and by reducing the labor content with fixtures and simplified operations.

(a) Contouring and Etching of the Chip

The diffused and metallized wafers have previously been cut to size (one chip per wafer) with a precision sand blaster and contoured while cemented on a mandrel, Dwg. No. 3025564. # After contouring, the chip was usually removed from the mandrel and solder dipped, the metal surfaces were painted with wax, the contoured edges were etched and the wafer was tested for both forward and reverse blocking voltages and leakage currents.

This contouring and etching of the silicon chip was a labor intense operation because two operations must be done under a microscope employing the skills of the unaided operator's hand.

To reduce the amount of labor involved in this operation, it has been proposed that the etching and testing be done while the chip is still on the mandrel. To protect the metallizing, a protective coating would be spun onto the wafer in the same way as photoresist is applied and then the contour cut would be made through the coating onto the silicon. To protect the mandrels from the acids, it was proposed that they be made of a notably corrosion resistant alloy. The various alloys evaluated were listed in the last report.

Tests have now been conducted contouring the wafers on a type 310 stainless steel mandrel with a thin film of parafin wax on the metallized collector surface. Gycol wax was used to bind the wafer to the mandrel. During the FAN etch process, it was discovered that the gycol wax softened and migrated onto the contoured edge, retarding the etching. Gycol wax

#Tool, fixture and mask drawings were included in Appendix B of the First Quarterly Report.

was used for binding because its strength and hardness permit a sharp edge to be maintained on the silicon chip during coating. Paraffin wax is too soft and melts from the heat generated during the contouring operation.

Therefore, a new approach to masking was tried by forming Viton rubber pads on PVC paddles. A photograph of the assembled mask is shown in Figure 2. The etching is done by clamping the wafer between the paddles and then submerging it in the acids. Successful etching has been performed using this masking fixture but it is too difficult to load and unload the fixture making it cumbersome for production. Additional refinements will be considered.

(b) Soldering of Chip to Heat-Pipes

The method of solder dipping the chip and soldering it to the heat-pipes was discussed previously. This R&D process required a great deal of skill in that the alignment of the three parts was made by eye. To de-skill this assembly operation, it was proposed that a two-part demountable fixture be designed for fixturing the parts and that solder preforms be tried instead of solder dipping. The fixture was of a split design so that it can be easily removed from the assembly. The fixture has three concentric surfaces for positioning the three parts. The two smallest concentric surfaces fixture the heat-pipes. The center cylindrical surface was made slightly larger than the largest chip. With these dimensions, the small space between the fixture and the edge of the wafer can be used to gauge the alignment of the chip and the surface of the fixture does not come in contact with the fragile contoured edge of the chip.

In Figure 3 is a photograph of the soldering fixture. A cross-section of the fixture with a device positioned in it is shown in Drawing #3025289. The base of the fixture generates a cylindrical reference surface for a split ring which positions the silicon chip and the cathode heat-pipe. A weight is applied to the cathode heat-pipe. A lead-tin solder alloy is used to join the silicon to the heat-pipes. The soldering is done in an RCA proprietary furnace atmosphere which ensures uniform wetting by the solder and virtual freedom from voids at the faying surfaces.

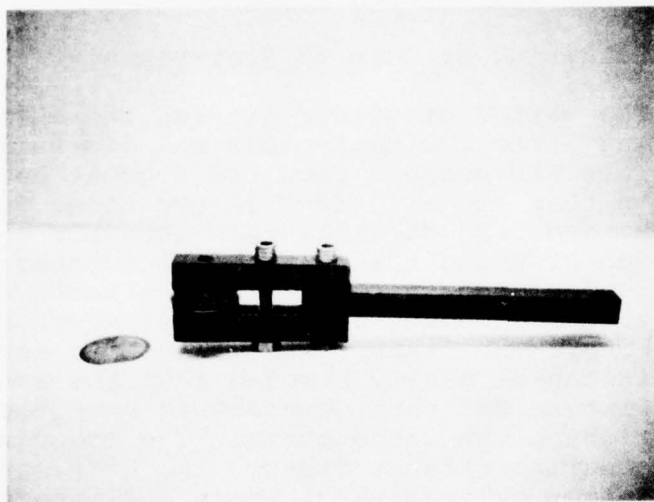


Figure 2. Experimental Viton Rubber Pad Etching Fixture: The contoured silicon chip (shown on table top) is clamped between the discs. A rubber seal around the edge of each disc protects the metalizing on the silicon wafer from the etching acids.

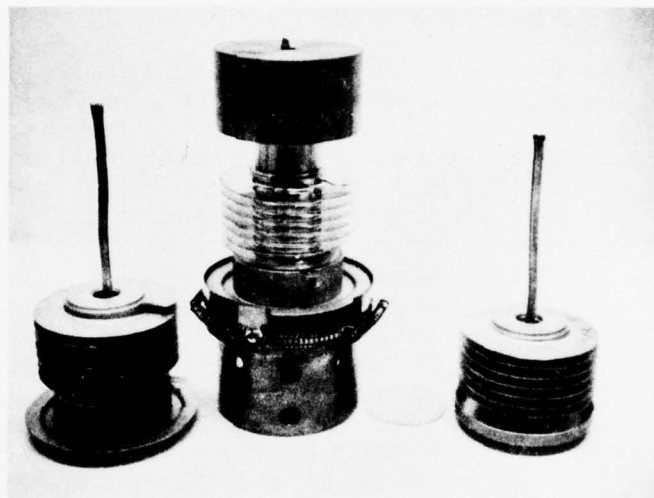


Figure 3. Soldering Fixture: The fixture shown positions the cathode heat-pipe with respect to the anode heat-pipe. The flanges on both heat-pipes are used as a reference. The inside diameter of the split ring which locates the two heat-pipes is machined slightly larger than the diameter of the silicon wafer. The spring wrapped around the split ring holds the fixture in place during soldering.

The soldering fixture (Drawing No. 3025289) has been built and used to make successful assemblies. A photograph of a device ready to be soldered is also shown in Figure 3. The fixture has also been used to make successful assemblies using both the new solder preforms and the older style solder dipped chips. After soldering the contoured edge of the silicon chip is coated with a silicone passivation coating and this coating is cured using the manufacturer's recommended schedule.

(c) Brazing Fixtures

Brazing fixtures were designed to fabricate lots of 16 sub-assemblies.

Photographs of these multiple position brazing fixtures were shown in the First Quarterly Report.

The cathode body brazing fixture (Drawing No. 3025290R1) has had two major changes to improve the yield of good, vacuum tight assemblies. It was found necessary that a weight be applied to the cathode flange, Drawing No. 3025225R2, and a new weight was designed, Drawing No. 3025585, to hold the heat-pipe in the fixture. The weight on top of the flange is split so that it can be removed after brazing. This extra weight for the fixture was necessary because the flange was not flat enough to prevent vacuum leaks from occurring between the flange and the ceramic insulator.

The weight on top of the heat-pipe was changed because it was found that the wicking mandrels could not be left in the heat-pipes as weights. A photograph of the parts of this modified fixture are shown in Figure 4.

The flange is brazed to the anode heat-pipe using fixture Drawing No. 3025232. This fixture maintains the correct distance from the end of the heat-pipe to the flange when the braze solidifies. The exhaust tube for the center chamber is brazed into the flange at the same time the flange is brazed to the heat-pipe. The braze material used is the silver-copper eutectic. The weights of Drawing No. 3025231 or No. 302590R1 are used to hold the heat-pipe in the fixture.

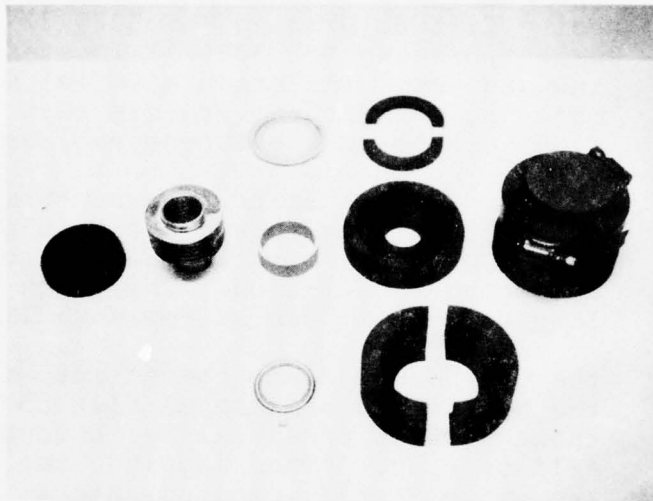


Figure 4. Revised Cathode Heat-Pipe Brazing Fixture: The cathode heat-pipe brazing fixture was modified to add a weight to the flange soldered on top of the ceramic. Since the flange diameter is less than the fin diameter of the heat-pipe, the weight is split into two halves so that it can be removed after brazing. A new weight was also designed for weighting the heat-pipe into the fixture.

No difficulties have been encountered in making these vacuum joints. A photograph of four of the sub-assemblies in the fixture is shown in Figure 5.

The heat-pipe exhaust tube is brazed into the heat-pipe with the silver-copper eutectic brazing material using fixture Drawing No. 3025558. This tube is self-fixturing in the hole at bottom of the end cap, Drawing No. 3025212. A photograph of a number of these sub-assemblies is shown in Figure 6.

The end cap sub-assemblies are brazed into both the anode and cathode heat-pipe sub-assemblies using fixture Drawing No. 3025232 with the weight, Drawing No. 3025231, located on top of the end cap. The braze material is Incusil which melts at a lower temperature than all of the previous brazes in the sub-assemblies. See Figure 7.

After the final braze, the sub-assemblies are helium leak checked and the heat-pipes back-filled with nitrogen to maintain cleanliness and prevent oxidation. The pinch-off is made long so that it can be reopened later.

The molybdenum discs brazed into the ends of the heat-pipes are lapped flat so that all of their surface area will be in contact with the silicon chip. After lapping, the sub-assemblies are hydroblasted, cleaned, nickel plated and the plating fired at 550°C to ensure its adherence. This plating must be free of blisters during soldering. Blisters would increase the thermal impedance of the device and increase the on-state voltage drop.

(d) Heli-Arc Welding

New heat sink fixtures were designed and built for more rapid clamping onto the devices for heli-arc welding the Kovar and steel parts. This fixture is shown in Drawing No. 3025566 along with a device mounted in the welding fixture. A photograph of the set-up is shown in Figure 8.

A Heli-arc torch with a non-consumable electrode is used to fuse the weld ring to the device. The torch provides an inert Argon atmosphere around the area of the weld.

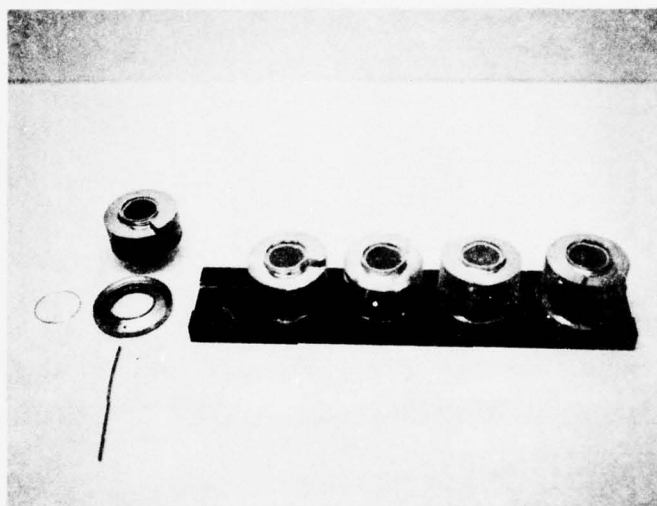


Figure 5. Anode Heat-Pipe to Weld Flange Brazing Fixture: Four subassemblies are shown in the brazing fixture. The distance between the flange and the end of the heat pipe is fixed. The parts which are brazed together, namely, the heat-pipe, flange, braze ring and exhaust tubulation are shown to the left of the fixture.

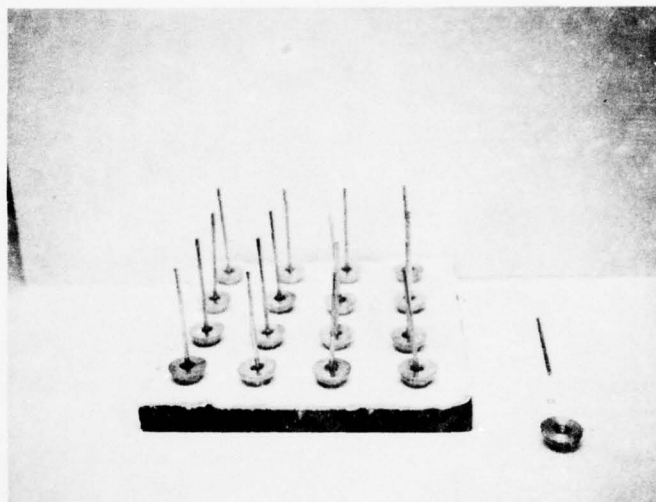


Figure 6. Exhaust Tube Brazing Fixture: The copper exhaust tubes are self-fixturing in the holes of the end caps as shown. The Fiberfrax sheet permits a short length of the exhaust tube to extend through the end cap for added support.

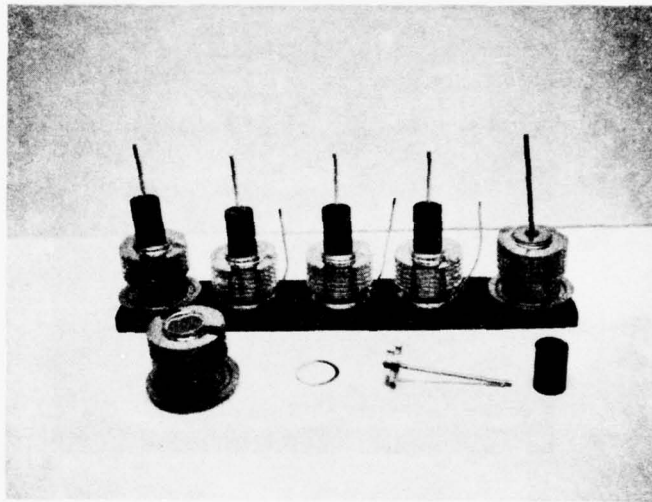


Figure 7. End Cap Brazing Fixture: End caps are brazed into the heat-pipes as shown. The weight is necessary to insure proper seating of the end cap.

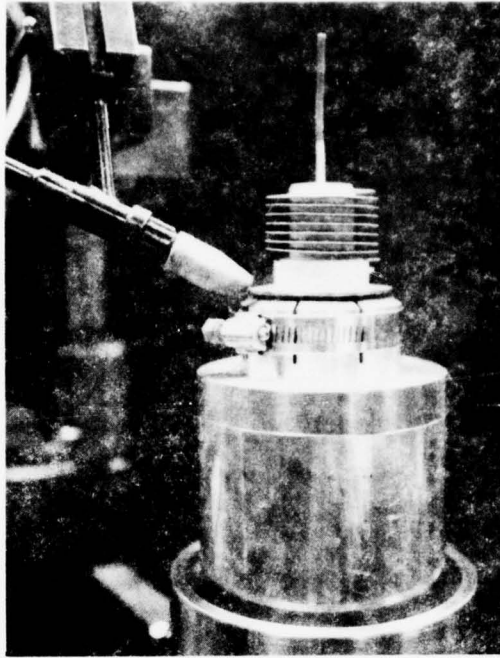


Figure 8. Heliarc Welding Fixture: A device clamped into its welding fixture heat sink is shown. During welding, an arc extends from the torch on the left to the flange. The second weld is made by turning the device over and inserting it into the bottom of the heat sink fixture.

To make the flange weld, the device is turned over in the welding fixture. It is important that the heat-pipes be electrically shorted to one another during welding to prevent degradation of the silicon junctions by the high voltages used in starting the arc.

The welds obtained with the heliarc welding are strong, equal to the thickness of the material being joined. A strong weld is desirable to transmit any external stresses applied to one heat-pipe to the other heat-pipe through the weld ring rather than through the more fragile silicon chip.

(e) Exhaust Processing

The center chamber of the Transcalent package is exhausted on the vacuum system shown in Figure 9. Presently two devices can be exhausted simultaneously on the manifold. Work to increase the capacity of the exhaust system will be deferred until the confirmatory sample phase of the contract. The two position exhaust is adequate for the engineering samples. The manifold on the vacuum exhaust position will be modified so that more devices can be exhausted simultaneously.

During exhaust an oven is placed over the devices to bake them for a more thorough degassing. After several hours of vacuum pumping, the system pressure is comparable with that of a high vacuum power tube. When the devices are cooled they are valved off from the vacuum system and the center chamber that contains the silicon chip and the ceramic insulator is back-filled with dry nitrogen.

The exhaust system may also be used to calibrate for thermal impedance testing during exhaust processing. In this way, it will be possible to calibrate the forward voltage of each device versus the temperature while on exhaust bake-out and thus, eliminate an extra operation. Calibration is done by conducting direct current through the thyristor in the forward direction and measuring the forward voltage drop across the device at selected temperatures, the plot of this temperature versus the measured forward voltage drop can

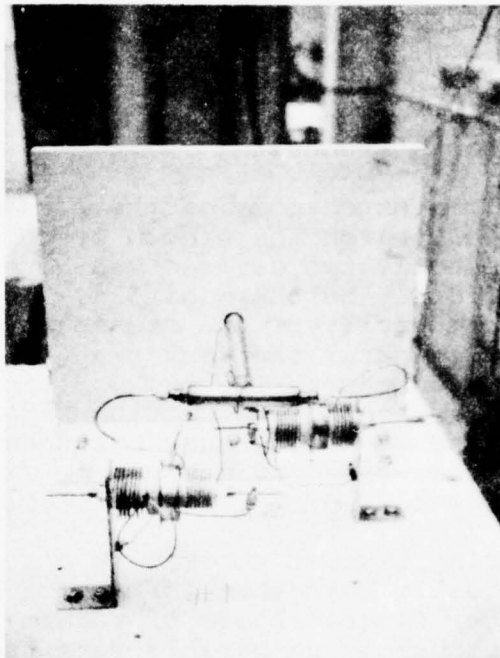


Figure 9. Exhaust System: The center chamber housing the contoured edge of the silicon wafer is exhausted and baked on the system shown. Each device is attached to the manifold extending through the insulating board in the background. The oven, not shown, is placed over the devices during the exhaust for bake-out. After baking the units the manifold is valved-off from the vacuum system and the devices are back-filled with dry nitrogen.

be used to interpret the junction temperature during later thermal impedance testing. The forward voltage drop is a temperature-dependent parameter.

The exhaust/back-filling system for the heat-pipe is shown in Figure 10 and in Drawing No. 3025571. In the engineering configuration there is provision for only one device on the manifold. At a later date the manifold can be expanded to three or more devices to save vacuum pumping and back-filling time. This manifold fits on top of the helium leak detector so that all of the heat-pipes can be leak checked before processing.

A three-way valve is used to process the heat-pipe. The valve is first used to pump out and then to close-off the heat-pipe from the vacuum system. In the third position of the valve, a measured volume of ultra-pure water is allowed to flow from the pipettes into the heat-pipes. The quantity of water is equal to the pore volume of the heat-pipe wick. The device can then be pinched-off from the system.

The exhaust tubing on the heat-pipes is usually pinched-off longer than needed so that the device can be placed back on the system if it becomes necessary to salvage or reprocess the heat-pipes. After satisfactory testing, the tubing is short-pinched to facilitate its hidden position inside the stud on the finished device.

The following operations are the finishing operations after the heat-pipes are back-filled with the measured quantity of water:

- Nickel plate the entire device,
- Apply the label identifying the type no., serial no. and manufacturer,
- Coat the weld ring and ceramic with a protective conformal coating,
- Insert the threaded studs into the end caps, and
- Attach the gate and auxiliary emitter leads.

The device is now ready for the mechanical, electrical and environmental inspections in accordance with SCS-477.

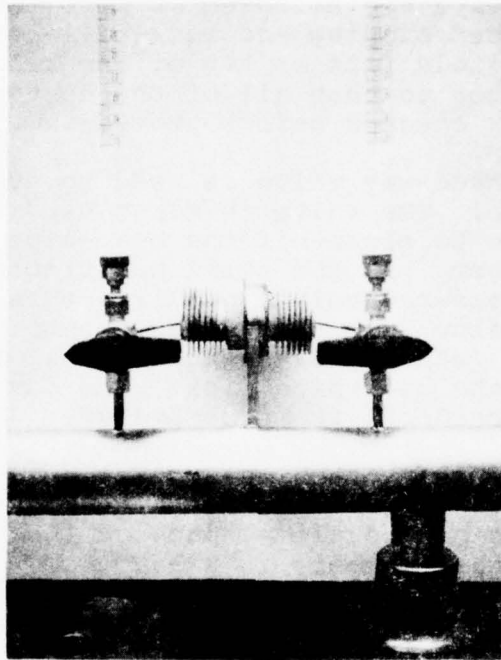


Figure 10: Heat-Pipe Back-Filling System: The Transcalent Thyristor is mounted on the manifold on top of the leak detector between the two three-way valves. The heat-pipes are first exhausted and leak checked. After helium leak checking, the valves are turned to admit enough ultra-pure water from the pipettes to fill the pores in the wick of the heat-pipes. The heat-pipes then are valved off from the system. The device is removed from the system by pinching through the copper exhaust tubing on each end.

(2) Electrical Test Equipment

(a) Status

All but two of the test equipments have now been assembled, modified and checked out as required for the total of 41 different tests (13 methods) for SCS-477, Tables I, II & III, dated 5 December 1974 as amended 31 August 1976 by Amendment 1. Only the surge current and turn-off time test sets remain to be completed. Design considerations and actual calculations for these two sophisticated test sets were included in the First Quarterly Report. The check-out of both equipments will be completed in the next report period.

All of the test equipments are listed in Table 1 along with the required modifications and present status. The tests to be performed in each equipment are listed in Table 2. Actual test results are listed in Section 5, "Data and Analysis." Test procedures are included in Appendix C.

The first, second and eighth test equipments are portable, as noted previously, and were moved to the environmental laboratory for the tests listed under Sub-Group 2 of Table II, Group B and for the test listed under Sub-Group 3 of Table III, Group C inspections in SCS-477. All equipment operated satisfactorily in the remote locations.

Functional block diagrams for each of the test sets were included in Appendix C of the First Quarterly Report.

(b) Exponential Rate of Voltage Rise Test Set

Operation of the exponential rate of voltage rise (dv/dt) test set produced disastrous results when modified to the specified value of C (one microfarad) as well as with the voltages V_{AA} and V_{FB} equal to 800 volts. The synchronous switching SCR, S1 in Figure 11, failed catastrophically when the peak surge current exceeded the ratings as R1 was reduced to zero ohms to achieve the required minimum dv/dt rate of 200 volts per microsecond. R6 had not yet been installed to limit the maximum surge current in the supply to 200 amperes. Note that C1 in Figure 11 is the same component as C in SCS-477, Method 4231.

TABLE I
ELECTRICAL TEST EQUIPMENT SURVEY

Description	Ratings	Equipment Modifications Required	Status of Equipment	Remarks	Block# Diagram
1. Blocking Current Test Set	800 V. peak 120 mA peak a.c. Forward and Reverse Polarity. 60 Hz	Engineer design, order com- ponents, construct, and check out portable sup- ply for a.c. method, as required. Interconnect with oven and vacuum chamber, as required, with safety interlocks.	Vacuum Chamber available. VFBOM/VFBOM Supply com- pleted and checked out in Dec., 1976. Temperature controlled oven available, con- troller repaired and checked out for main- taining 125 +0°C -3	D.C. method facilities available, but a.c. method specified for acceptance tests under this contract.	Page C5
2. Gate Trigger Voltage and Current Test Set	6 & 10 V.D.C 1 ADC Forward & Reverse Polarity	Engineer design, order components and construct portable supply for use in the environmental lab as well as in the Trans- calent Lab.	Equipment operated satis- factorily for all appli- cable tests. Vgt/Igt/Igr supply com- pleted and checked out in Dec., 1976. Equip- ment operated satis- factorily for all appli- cable tests. Oven of Test Set 1, above, also to be used.	Only a Tektronix 575 Curve Tracer was avail- able for these tests previously. Range was limited.	Page C6

TABLE I (Continued)

ELECTRICAL TEST EQUIPMENT SURVEY (Continued)

Description	Ratings	Equipment Modifications Required	Status of Equipment	Remarks	Block # Diagram
3. Blocking Voltage Life Test Set	800 V. peak 2.7 A. peak a.c. Full Wave Polarity 60 Hz 6 positions	Engineer design, order components, construct and check-out supply in accordance with Fig. 2 of SCS-477, modified for an R1 of 300 ohms, as previously approved.	VFBOM/VBOM supply, fuses and timer completed and checked out in Dec., 1976. Temp. controlled oven of Test Set 1, above, to be used for this test, too. Equipment operated satisfactorily for extended periods.	Performed at Room Temperature previously.	Page C2
4. Turn-off Time Test Set	800 V. pk.fwd. 100 A. peak on-state 50 A peak reverse $\frac{di}{dt} = 50 \text{ A}/\mu\text{s}$ $\frac{dv}{dt} = 200 \text{ V}/\mu\text{s}$	Engineer design, order components, construct and check-out equipment.	Alternate supply for use with the vacuum chamber of Test Set 1, above. Circuit designed and all components received. Equipment construction completed. Check-out in pro.	Test performed previously at Somerville, NJ, plant.	Page C8
5. Repetitive Surge Current Test Set	250 A. ave.a.c. 4000 A. pk. surge 800 V. peak rev.	Engineer design of automatic 10 surge sequencing and reverse voltage supply, order components and construct equipment. Design interconnections and controls for 3 separate supplies.	Surge and Forward Current Supplies available. 90% of sequencing and rev. voltage components received. Equipment construction is in pro.	Surge current tested previously without reverse voltage at RCA. Reverse blocking tests were also performed at a customer's lab.	Page C9

TABLE I (Continued)
ELECTRICAL TEST EQUIPMENT SURVEY (Continued)

Description	Ratings	Equipment Modifications Required	Status of Equipment	Remarks	Block # Diagram
6. Thermal Impedance Test Set	12 V.D.C. 250 A.D.C. 4 A.D.C Metering	Upgrade for Pilot Production	Engrg. Test Facility available. Upgrading completed and operated satisfactorily for several devices.		Page C11
7. Exponential Rate of Voltage Rise Test Set	800 V. peak 200 V/ μ s 60 Hz	To be upgraded to MM&TE and electrical safety requirements.	Engrg. test facility and temp. controlled oven of Test Set 1, above, available. Upgrading completed and operated satisfactorily.	Test performed at Somerville, NJ plant.	Page C3
8. Forward On-State Test Set	6 v.a.c. 250 A. ave. 60 Hz	Instrumentation and cooling to be added to portable supply.	Power Supply and -250C environmental chamber available. Instrumentation and cooling system completed. Equipment operated satisfactorily with several devices.		Page C4
9. Holding Current Test Set	6 v.d.c. 1 A.dc.	Upgrade for Pilot Production	Engineering test facility available. Upgraded for pilot production and operated satisfactorily.	Breadboarded previously	Page C7
10. Thermal Fatigue Test Set	12 v.a.c. 250 A. avg. 60 Hz 2 positions	Power supply available but recycling timer, instrumentation, and temperature controls must be replaced.	Components selected, ordered and received per para. J.42. Modifications completed and equipment operated satisfactorily with two devices for over 200 cycles.	Equipment use for J-15372 Thermal Fatigue Test terminated in Jan. 1977 @ 70,000 cycles.	Page C10

#Refer to Appendix C of the First Quarterly Report covering the period 27 Sep. 1976 to 31 Dec. 1976.

TABLE 2


ELECTRICAL TEST EQUIPMENT INSPECTION SCHEDULE

<u>Test Set</u>	<u>MIL-STD-750B Test Method</u>	<u>Test Description</u>	<u>Required Inspections</u>	<u>Tests per Device</u>
Blocking Current	1001.1	Barometric Pressure (reduced)	Group C, Subgr. 3	1
Blocking Current	4206.1	For. Blocking Current, A.C. method	Group A, Subgr. 2 & 3 Group B, Subgr. 1, 3 & 4 (twice) Group C, Subgr. 2, 3 & 4	10
Blocking Current	4211.1	Rev. Block. Current, A.C. method	Group A, Subgr. 2 & 3 Group B, Subgr. 1, 3 & 4 (twice) Group C, Subgr. 2, 3 & 4	10
Gate Trigger Voltage or Current	4219	Rev. Gate Current	Group B, Subgr. 1	1
	4221.1	Gate Trigger Voltage or Current	Group A, Subgr. 3 & 4 Group B, Subgr. 2 Group C, Subgr. 2, 3 & 4	7
Blocking Voltage Life Test	Para. 4.6.1	Blocking Voltage Life Test	Group B, Subgr. 4	1
	Alternate 1001.1	Barometric Pressure (reduced) (reduced)	Refer to "Blocking Current" above)	-
Other Electrical Test Equipment -	4224	Pulse Ckt. Commutated Turn-Off Time	Group A, Subgr. 4	1
Separate Test Set for each method.	4066.2	Surge Current	Group B, Subgr. 1	1

TABLE 2 (Continued)

ELECTRICAL TEST EQUIPMENT INSPECTION SCHEDULE (Continued)

Test Set	MIL-STD-750B Test Method	Test Description	Required Inspections	Tests per Device
Other Electrical Equipment (continued)	3151	Thermal Resistance, General	Group C, Subgr. 5	1
	4231.2	Exponential Rate of Voltage Rise	Group A, Subgr. 3	1
	4226.1	Forward "ON" Voltage	Group A, Subgr. 4 Group B, Subgr. 2 Group C, Subgr. 2, 3 & 4	5
	4201.2	Holding Current	Group A, Subgr. 4	1
	Para. 4.6.2	Thermal Fatigue Test	Group C, Subgr. 4	1
Total Electrical Tests per Device (with sample sizes per para. 4.4 & 4.5)				41

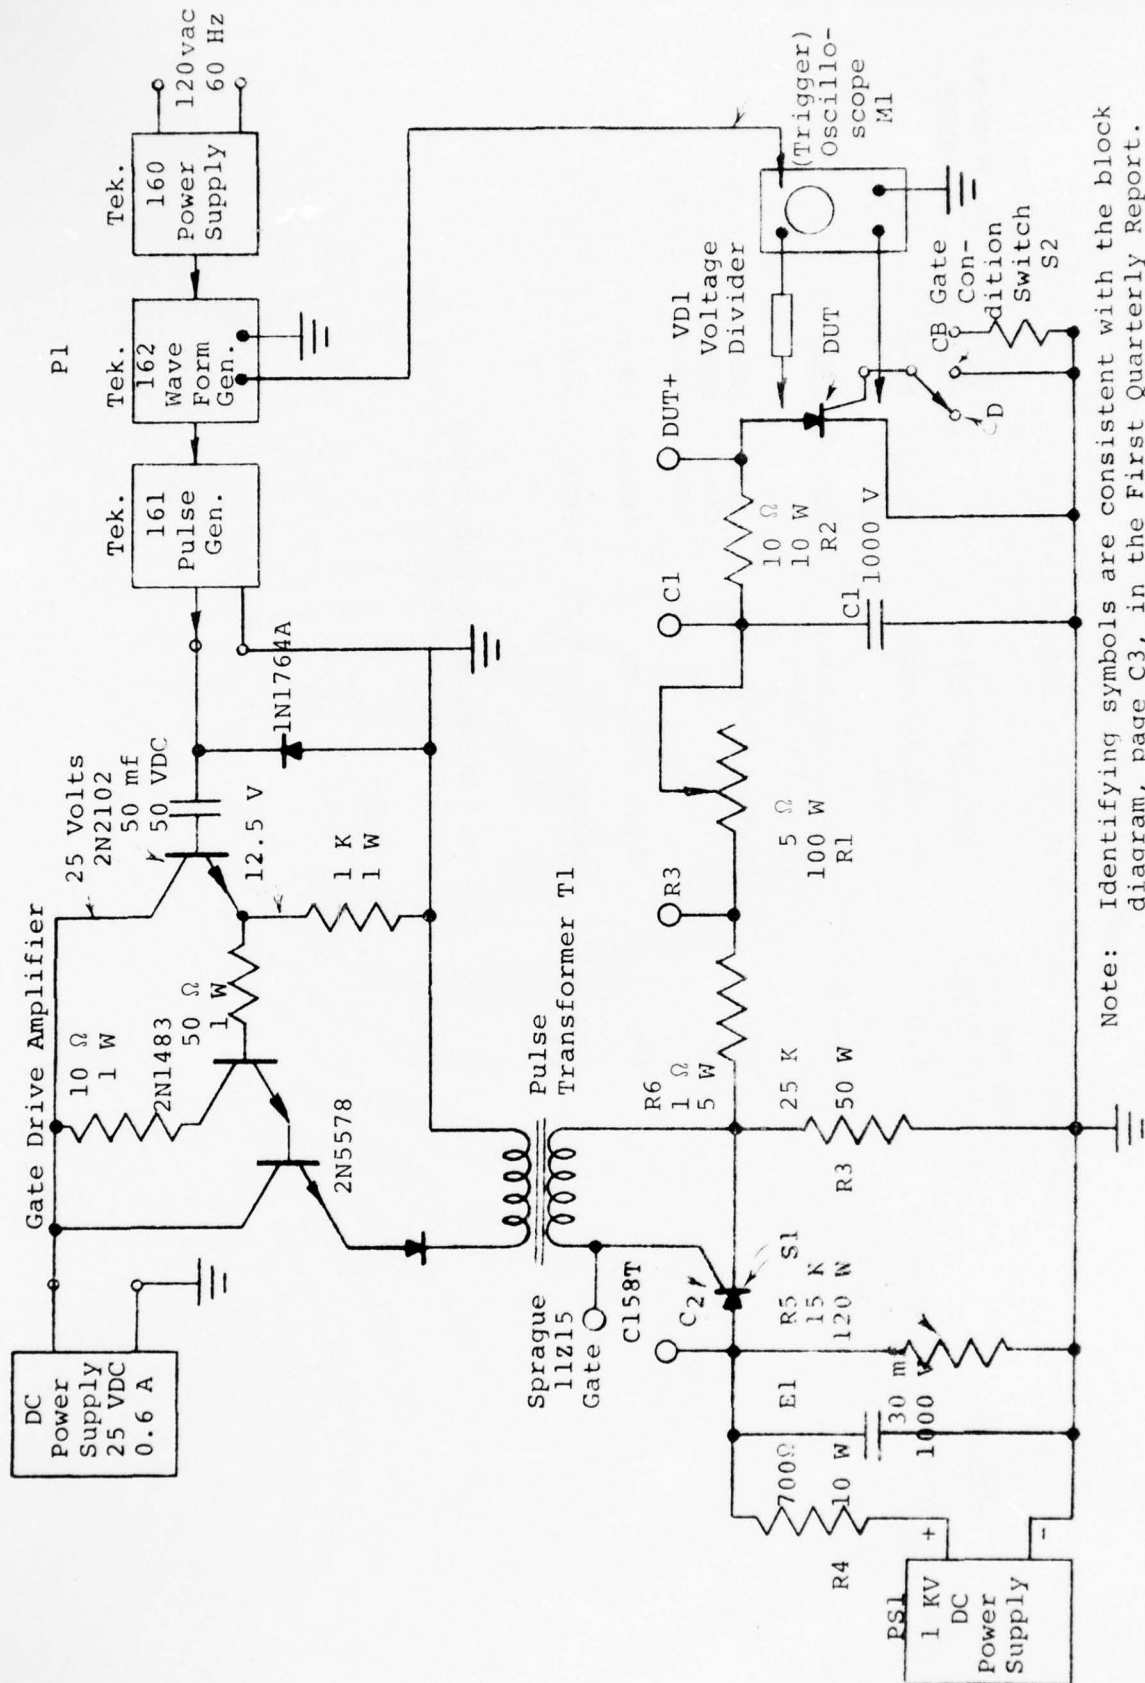

The maximum single-cycle surge rating on the type C158T SCR used as S1 in this equipment is 1,600 amperes, but the maximum short-pulse, multiple surge rating at the lowest repetition rate is only 300 amperes! This reduced value is undoubtedly necessary to limit the di/dt rate at turn-on to a safe value. Thus, it is not possible to achieve the required high dv/dt rate by charging a one microfarad capacitor through a C158T SCR without exceeding the repetitive surge current rating of the SCR.

The C158T was selected for this circuit because of its fast turn-on time (2 μ s), high blocking voltage (900 V), very high di/dt rate (800 A/ μ s) and good pulse characteristics ratings. Larger SCRs, such as the C180T, have higher surge current ratings but too slow a turn-on time (8 μ s), too low a di/dt rate (75 A/ μ s) and no published pulse characteristics ratings. Limiting the di/dt rate would restrict the dv/dt rate to less than the required value. Thus the C158T is believed to be the best choice for this test set.

The current limitation becomes apparent from the transient current equation for charging a capacitor, such as C1, through a resistor, R1.¹

$$i = \frac{E}{R_1} e^{-\frac{t}{R_1 C_1}} \quad (1)$$

where: i is the instantaneous current through the switch, S1,
E is the supply voltage, V_{AA}, across E1, and
t is the time after the closing of the switch, S1.

For times of both zero and one-half microsecond, a voltage of 800 volts, a resistance, R1, of 1.8 ohms and a capacitor, C1, of one microfarad; the current, i, is calculated, as follows:

$$i = \frac{800}{1.8} e^{-(1/1.8 \times 1 \times 10^{-6})t}$$

@t = 0 μ s, i = 444 amperes initial surge

@t = 0.5 μ s, i = 337 amperes after one-half microsecond

The value of 1.8 ohms is believed to be representative of the internal resistance of S1 during initial conduction plus the internal resistance of the capacitors and the wiring resistances. E1 operates as an infinite source during the dv/dt pulse interval and thus a constant voltage of 800 volts can be assumed.

The voltage rate of charge on C1 is also the voltage applied to the Device Under Test (DUT) in Figure 11. This voltage can be calculated from the following equation.¹

$$e_{c1} = -E \left(e^{-\frac{1}{R_1 C_1} t} - 1 \right) \quad (2)$$

where: e_{c1} is the instantaneous voltage charge on C1, and the minus sign signifies a polarity reversal from the applied voltage, that is, a voltage bucking E1.

For the same values used above, plus a third time interval of 1.8 microseconds, the voltage is calculated below.

@t = 0 μ s, e_{c1} = 0 volts initial charge.

@t = 0.5 μ s, e_{c1} = 194 volts after one-half
microsecond

@t = 1.8 μ s, e_{c1} = 505.6 volts, 63.2% of the
peak value.

The dv/dt (by the definition in MIL-STD-750B, Method 4231) is this 63.2% voltage value divided by the time, t, to achieve 505.6 volts. Thus, the 505.6 volts divided by the 1.8 microseconds is a rate of 280 volts per microsecond. This rate for the test equipment with C1 alone connected must also allow for the added capacitance of the DUT to be paralleled with C1 (which will reduce the dv/dt rate).

¹Skilling, H. H., Transient Electric Currents, McGraw-Hill Book Co., Inc., 1937.

To operate reliably with the available C158T SCR, it has become necessary to add resistor R6 in the figure. This establishes the minimum series resistance of about 2.8 ohms total when R1 equals zero ohms. Substituting 2.8 ohms in equations (1) and (2) above, the new peak surge current and dv/dt rate can be determined for a C1 of one microfarad.

@t = 0, i = 286 amperes initial surge.

@e_{C1} = 505.6 V, t = 2.8 μs rise time.

$$\frac{dv}{dt} = \frac{505.6}{2.8} = 180.6 \text{ v/}\mu\text{s}.$$

This value of dv/dt is obviously inadequate. A further circuit refinement was thus necessary. The value of C1 was reduced to 0.1 microfarad, the initial surge of current was unchanged but dv/dt values were well in excess of the required 200 volts per microsecond. The equipment can now be used for testing the initial engineering sample devices.

The average current through S1 can also be calculated at the 60 Hertz repetition rate by integrating the current, i, in equation (1) with respect to the time, t, and dividing by the period, T.

$$\begin{aligned} I_{av} &= \frac{1}{T} \int_0^T i dt \\ &= \frac{1}{T} \int_0^T \frac{E}{R_1} e^{-\frac{t}{R_1 C_1}} dt \\ &= \frac{EC_1}{T} \left(e^{-\frac{T}{R_1 C_1}} - 1 \right); T = \frac{1}{\text{rep. rate}} \end{aligned} \quad (3)$$

Substituting, T = $\frac{1}{60}$ second, E = 800 volts, R₁ = 2.8 ohms and C₁ = 0.1 microfarad, the value of the average current is found to be a very low five milliamperes. The dissipation will be correspondingly low. Thus the repetitive peak current of S1 becomes the limiting parameter in this circuit to achieve the required dv/dt rate.

A replacement C158T SCR has operated for several hours under these revised conditions with no deterioration. It should be noted that the reduced value of C1 actually increases the severity of the test conditions applied to the DUT, as well as provides for the higher reliability of the test equipment by reducing the surge currents and pulse durations through S1 to less than the maximum rated values. Thus, it is planned to use the dv/dt equipment with this modification until a suitable higher rated SCR can be secured to withstand the higher surge currents caused by a one microfarad capacitor, C1.

(c) Repetitive Surge Current Test Set

The equipment, designed to meet the conditions of method 4066.2 of the repetitive surge current test, is operational and the feasibility and ease of measurement was determined. The first requirement of this test is to elevate the thyristor junction to normal operating temperatures by applying a forward average current of 250 amperes. After a preset heating time to achieve thermal equilibrium, a surge current of 4000 amperes peak supplants the heating current for one-half cycle of the 60 Hz supply. On the next one-half cycle (the negative half or reverse voltage cycle) an adjustable high voltage is applied to test the device for recovery of reverse blocking after the surge of current.

This reverse voltage supply is adjustable from 100 to 600 volts rms or to approximately 850 volts peak. The range can be extended to 1600 volts peak with an internal tap change. The supply has an internal impedance of 600 ohms in series with a sensing relay to detect if the thyristor under test fails to block. The sequence of current and voltage applications requires that these supplies be properly phased and that the surge as well as the reverse voltage be initiated at a zero voltage cross-over point in the proper sequence.

The "one shot" surge circuit is shown in Figure 12.² With the polarity of line voltage shown,

²General Electric, SCR Manual, Fifth Edition, 1972, Syracuse, NY, page 202.

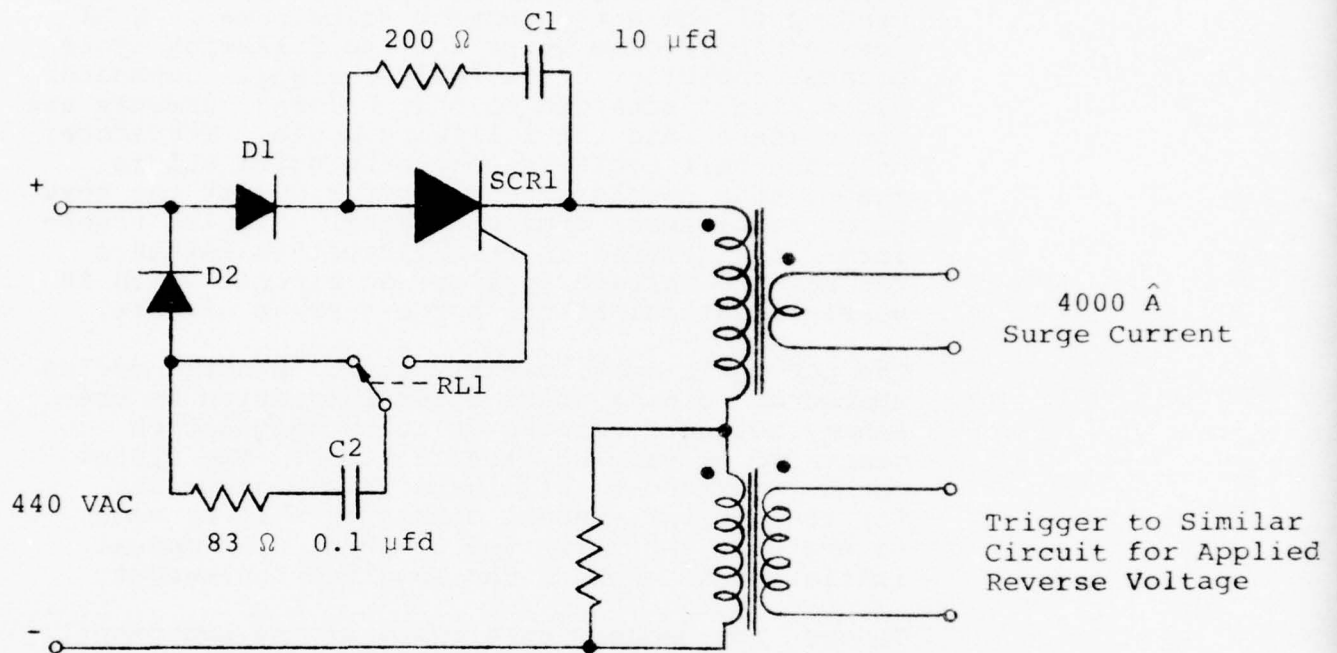


Figure 12. "One Shot" Surge Current Circuit

diode D1 charges C1 to the peak line voltage. With the closure of the "surge on" relay, RL1, SCR1 is triggered on any portion of a reverse voltage cycle by charge currents through diode D2 and capacitor C2. SCR1 then begins discharging capacitor C1 and the RC time constant is such that SCR1 remains in conduction for the next positive one-half cycle applying power to the primary winding of the surge current transformer. SCR1 does not have gate power for the following cycle because capacitor C2 is fully charged. Capacitor C1 is also discharged so that holding currents are not present into the following cycle. Therefore, only one-half cycle is completed until RL1 is reset, thus discharging capacitor C2 for the next surge requirement a minute later. A pulse transformer is included in this circuit to initiate the reverse voltage application circuit which is nearly identical to the surge current circuit.

The automatic test feature, i.e., 10 surge cycles spaced one minute apart after initiation is presently not used because of relay oscillation generated by varying closure times. The system can be modified to eliminate this problem but for the present, manual operation will be used to evaluate the first few devices, with manual initiation of each of the required ten surges.

To test for proper functioning of the equipment, a Transcendent diode, Type J15378, with a maximum inverse voltage rating of 200 volts for this particular sample, was operated in the test socket for approximately 24 forward current surges, 30 seconds apart, from 3000 peak amperes graduating to 7000 peak amperes on the final data point. With each surge 150 to 192 volts of peak reverse voltage was applied without failure of the device. A 250 amperes heating current was applied initially and maintained between surges.

To test the phasing of the gate trigger of the device under test, a 2N4103 thyristor (TO-3 case) was installed which is rated at 8 amperes average, 200 amperes surge and 600 volts inverse blocking.

This device shorted after four 1800 amperes surges and 400 volts inverse. This small device held-up well considering the average heating current was maintained at 25 amperes between the one minute spaced surges. The equipment was judged to be ready for testing a Transcendent SCR.

A J15371 SCR (engineering sample), which demonstrated high leakage currents above 200 volts inverse, was tested. The heating current was set at 250 amperes average and the unit was surged at 4000 amperes peak for twelve cycles. The device failed to block when the inverse applied voltage exceeded 170 peak volts (as expected). The inverse voltage was set at 160 volts for a large percentage of the surges and the device blocked satisfactorily.

It was noted during the tests that when the heating current was operated at the specified 250 amperes average (as read by an analog meter), that the corresponding peak value was 900 amperes (as read from a resistor-oscilloscope combination). From the calculation of the base width, t_o , of a cosine pulse train (rectified) of period, T , the ratio is given³ as:

$$\frac{t_o}{T} = \frac{\pi}{2} \frac{A_{av}}{A_{peak}} = \frac{\pi}{2} \frac{250}{900} = \frac{1}{2.29} = 0.436 \quad (4)$$

or a conduction angle of 157 degrees instead of 180 degrees applies to the system. This corresponds to 7.27 milliseconds of conduction. This conduction angle means the rms current is actually higher than anticipated and can be calculated approximately by the following equation:

$$\frac{A_{rms}}{A_{av}} = \frac{\pi \sqrt{\frac{t_o}{T}}}{2\sqrt{2} \frac{t_o}{T}} = 1.11 \sqrt{\frac{T}{t_o}} \quad (5)$$

Substituting from equation (4) yields the following RMS current values:

$$A_{rms} = 250 (1.11 \sqrt{2}) = 393 \text{ A (for } 180^\circ \text{ conduction)}$$

$$A_{rms} = 250 (1.11 \sqrt{2.29}) = 420 \text{ A (for } 157^\circ \text{ conduction)}$$

This latter value represents about a seven percent increase over the theoretical RMS current and will increase the severity of the test since the RMS current is the heating value that produces the elevated junction temperatures prior to each surge.

³ ITT, Reference Data for Radio Engineers, (4th Ed.), 1956, New York, NY, Pg. 1022

Additional work to be performed in the next report period will be to verify the calibration of the meters and the peak reading system as well as to revise a portion of the circuit wiring to incorporate the automatic recycling feature. The latter revision will enable the unattended operation of this test equipment on future devices with a corresponding savings in testing labor.

d. Conclusions

The process, equipment and tooling have been designed, fabricated and checked-out on the engineering sample parts and assemblies. The through-put of some equipment will be increased in the confirmatory sample phase to facilitate the pilot run. Yields have been improved where high scrap was produced.

The modified processes, tooling and equipment described above are expected to produce and evaluate five satisfactory engineering sample devices in accordance with SCS-477 and paragraph F.47. Any additional limitations that become evident during the production of these engineering samples will be corrected in the confirmatory sample phase.

e. Drawings and Photographs of Tooling and Equipment

Copies of the drawings of the special tools and fixtures that have been modified are included in Appendix B. Photographs were included above, adjacent to the text references, for the fixtures discussed in detail in the text.

Drawings of the jigs and fixture designs were included in Appendix B of the First Quarterly Report. Any major revisions to these drawings have been included in Appendix B of this report.

Testing procedures for the electrical test equipment are included in Appendix C. Circuit diagrams were included as Functional block diagrams in Appendix C of the First Quarterly Report.

3. Flow Chart of Manufacturing Process Yield

Manufacturing process yields are to be determined during the Pilot Run.

4. Equipment and Tooling Costs

This requirement is not generally applicable to a Firm Fixed Price Contract on equipment and tooling that is furnished by the vendor.

5. Data and Analysis

a. Inspections

Group A, B and C Inspections as specified in SCS-477 were begun during the report period on the first three engineering sample devices. The minimum acceptance criteria are those specified in Section F.47 of the contract, as follows:

TABLE I - GROUP A INSPECTION

Subgroup 1	Visual and Mechanical Inspection
Subgroup 2	Forward Blocking
Subgroup 3	Forward Blocking Current
Subgroup 4	On-State Voltage and Holding Current

All engineering test samples will be tested for compliance with Section 3 in accordance with Section 4 of SCS-477.

To date, all mechanical, most electrical and some environmental tests have been completed on one or more of the initial devices. Actual results are listed on the Test Data Record Forms, Table 3a, b, c & d.

The sequence of testing was modified, as required to utilize each piece of equipment as it became available. Effects on the validity of the results were considered in each case so that subsequent tests would not be impaired. Also, in many cases, additional engineering data was secured to guide controls and refinements to be incorporated in the subsequent Confirmatory Sample phase.

(1) On-State Voltage - Method 4226

The on-state voltage test (Table I, Group A Inspection, Subgroup 4) is an example of an inspection during which additional engineering data was secured. The values of peak on-state voltage, V_{FM} , for various average currents, I_p , of device Serial No. N2 are plotted in Figure 13. The test conditions at the 250 amperes point are those of SCS-477, namely, a frequency of 60 Hertz, a conduction angle of greater than 160 degrees, a heat sink (heat-pipe) temperature of 100° Celsius, forced air cooling flow of less than 150 cubic feet per minute and an ambient temperature of 25 + 3° Celsius. The measured value of V_{FM} under these conditions was 1.33 volts, well within the specified maximum value of 2.0 volts.

Table 3a. Test Data Record Forms

ITEM: SILICON TRANSCAENT THYRISTOR, J15371

SPEC: SCS-477 5 DECEMBER 1974 &

AMENDMENT - 1 31 AUGUST 1976

[illegible]

Note: Details of test conditions are given in spec.

CONTR'S. TYPE: J15371

DATE TEST COMPLETED:

MFR'S. TYPE: J15371

DATE TEST BEGUN:


FR. TO

[illegible]

Table 3c

[illegible]

Figure 13. Peak On-State Voltage vs. Average Current J-15371 #N2

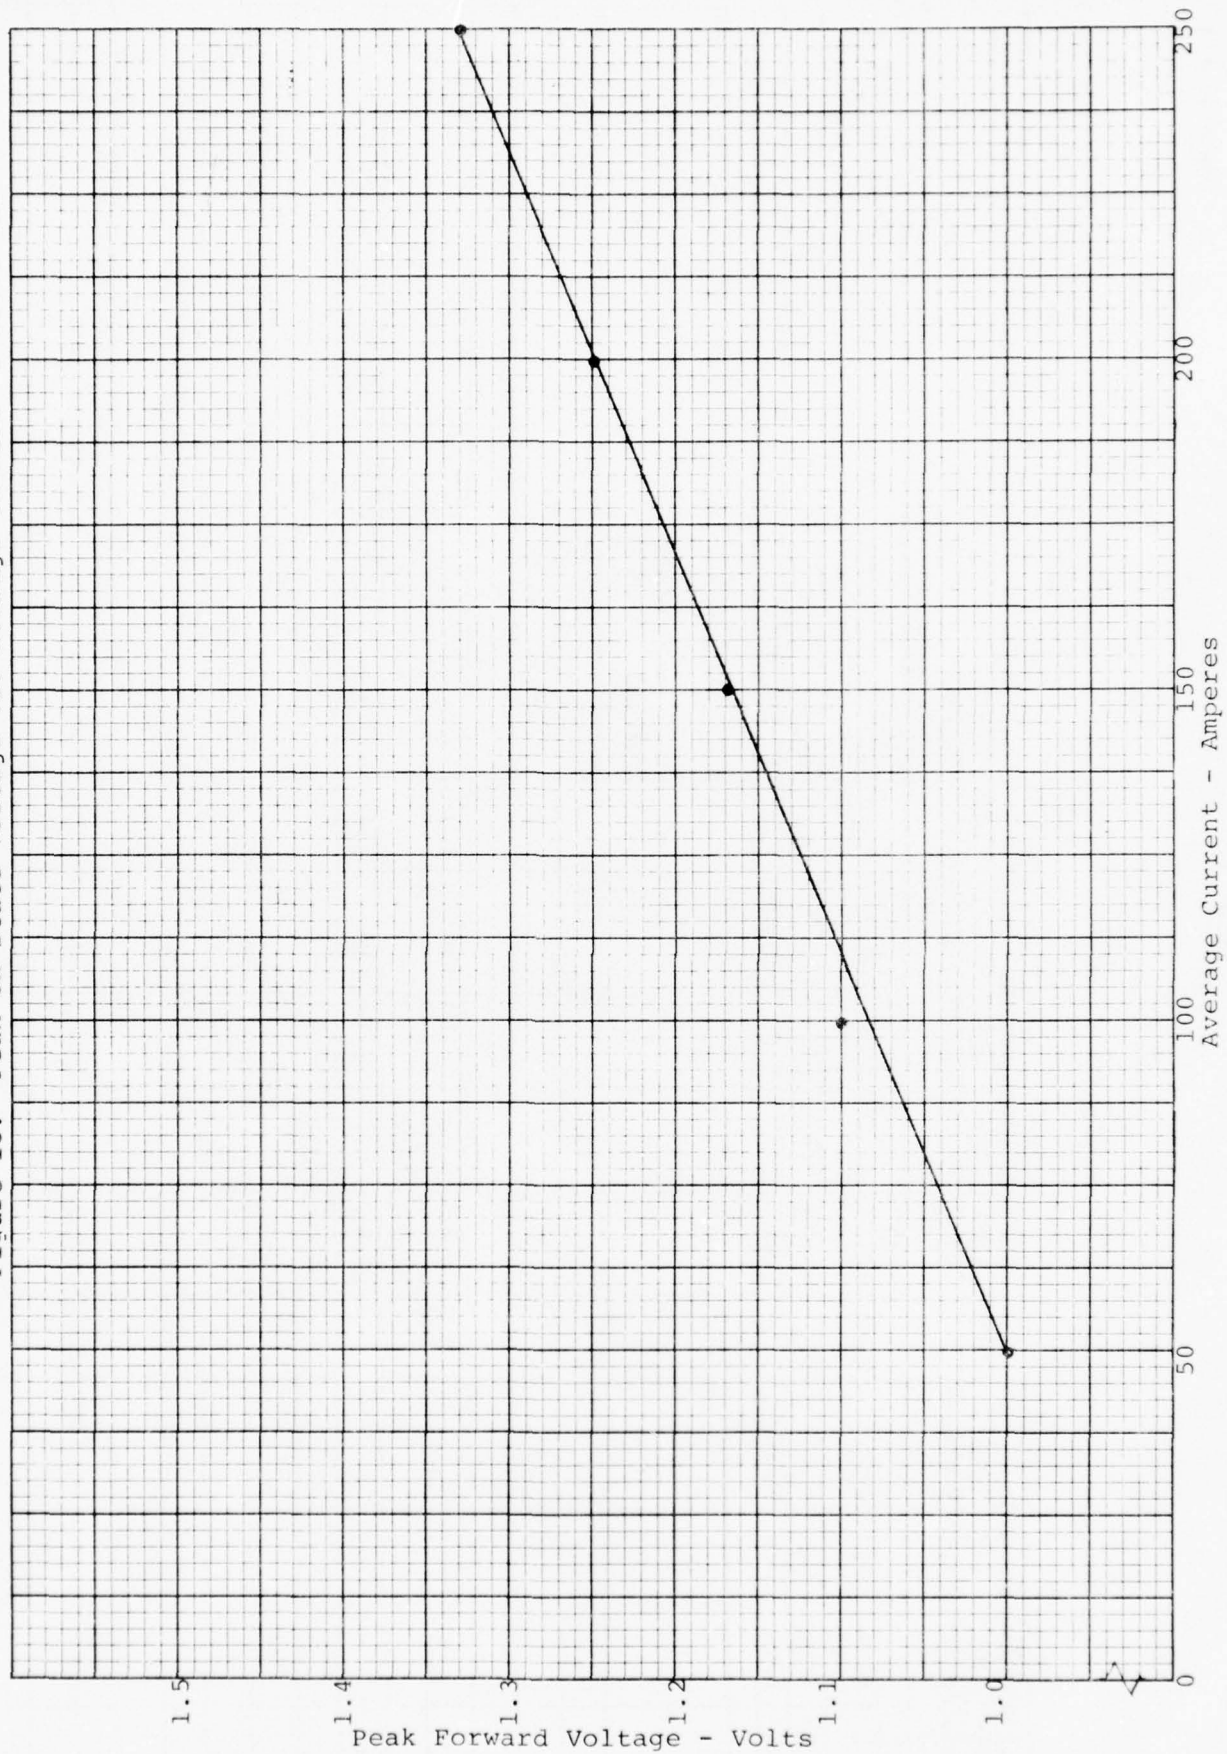

This test is one of the minimum acceptance criteria listed above for the engineering samples submitted. A more thorough evaluation was thus believed to be justified.

Figure 14 shows the variation of heat-pipe temperatures on Serial No. N2 with average currents and cooling air flows. Four temperature measurement points were utilized to verify that the heat-pipes were both balanced and isothermal. Note that the air flow had to be reduced from 82 to 73 cubic feet per minute to achieve the case temperature of 100° C at the 250 A of average current required for this inspection.

Devices No. N1 and N3, as listed in Table 3a of this report, also passed this inspection with no difficulty.

(2) Thermal Resistance - Method 3151

Another crucial inspection for Transcalent Devices is the thermal resistance (Table III, Group C, Subgroup 5). Additional engineering data was taken initially, before the -25° Celsius frozen start test and before the 200 cycles thermal fatigue test, to establish a reference value for any hidden defects that might be incurred by those latter two severe test conditions.

Thermal resistance test results for device Serial No. N2 are plotted in Figure 15 for various values of dissipation. In the figure, 250 watts of dissipation corresponds to a forward current, I_F , of 250 amperes on this particular device. This correlation of dissipation and current will vary slightly with the on-state voltage of each device.

The thermal resistance, θ_{J-C} , is calculated and plotted from the following equation for each heat-pipe, anode and cathode.

$$\theta_{J-C} = \frac{T_J - T_{HP}}{P_d} \quad ^\circ \text{C/watt} \quad (6)$$

where: T_J is the junction temperature in °C previously calibrated in a temperature controlled oven at a metering current of 4 amperes,

T_{HP} is the heat-pipe temperature in °C at the base of the fins, and

Figure 14. Case Temperature vs. Average Current $T_A = 220^\circ\text{C}$


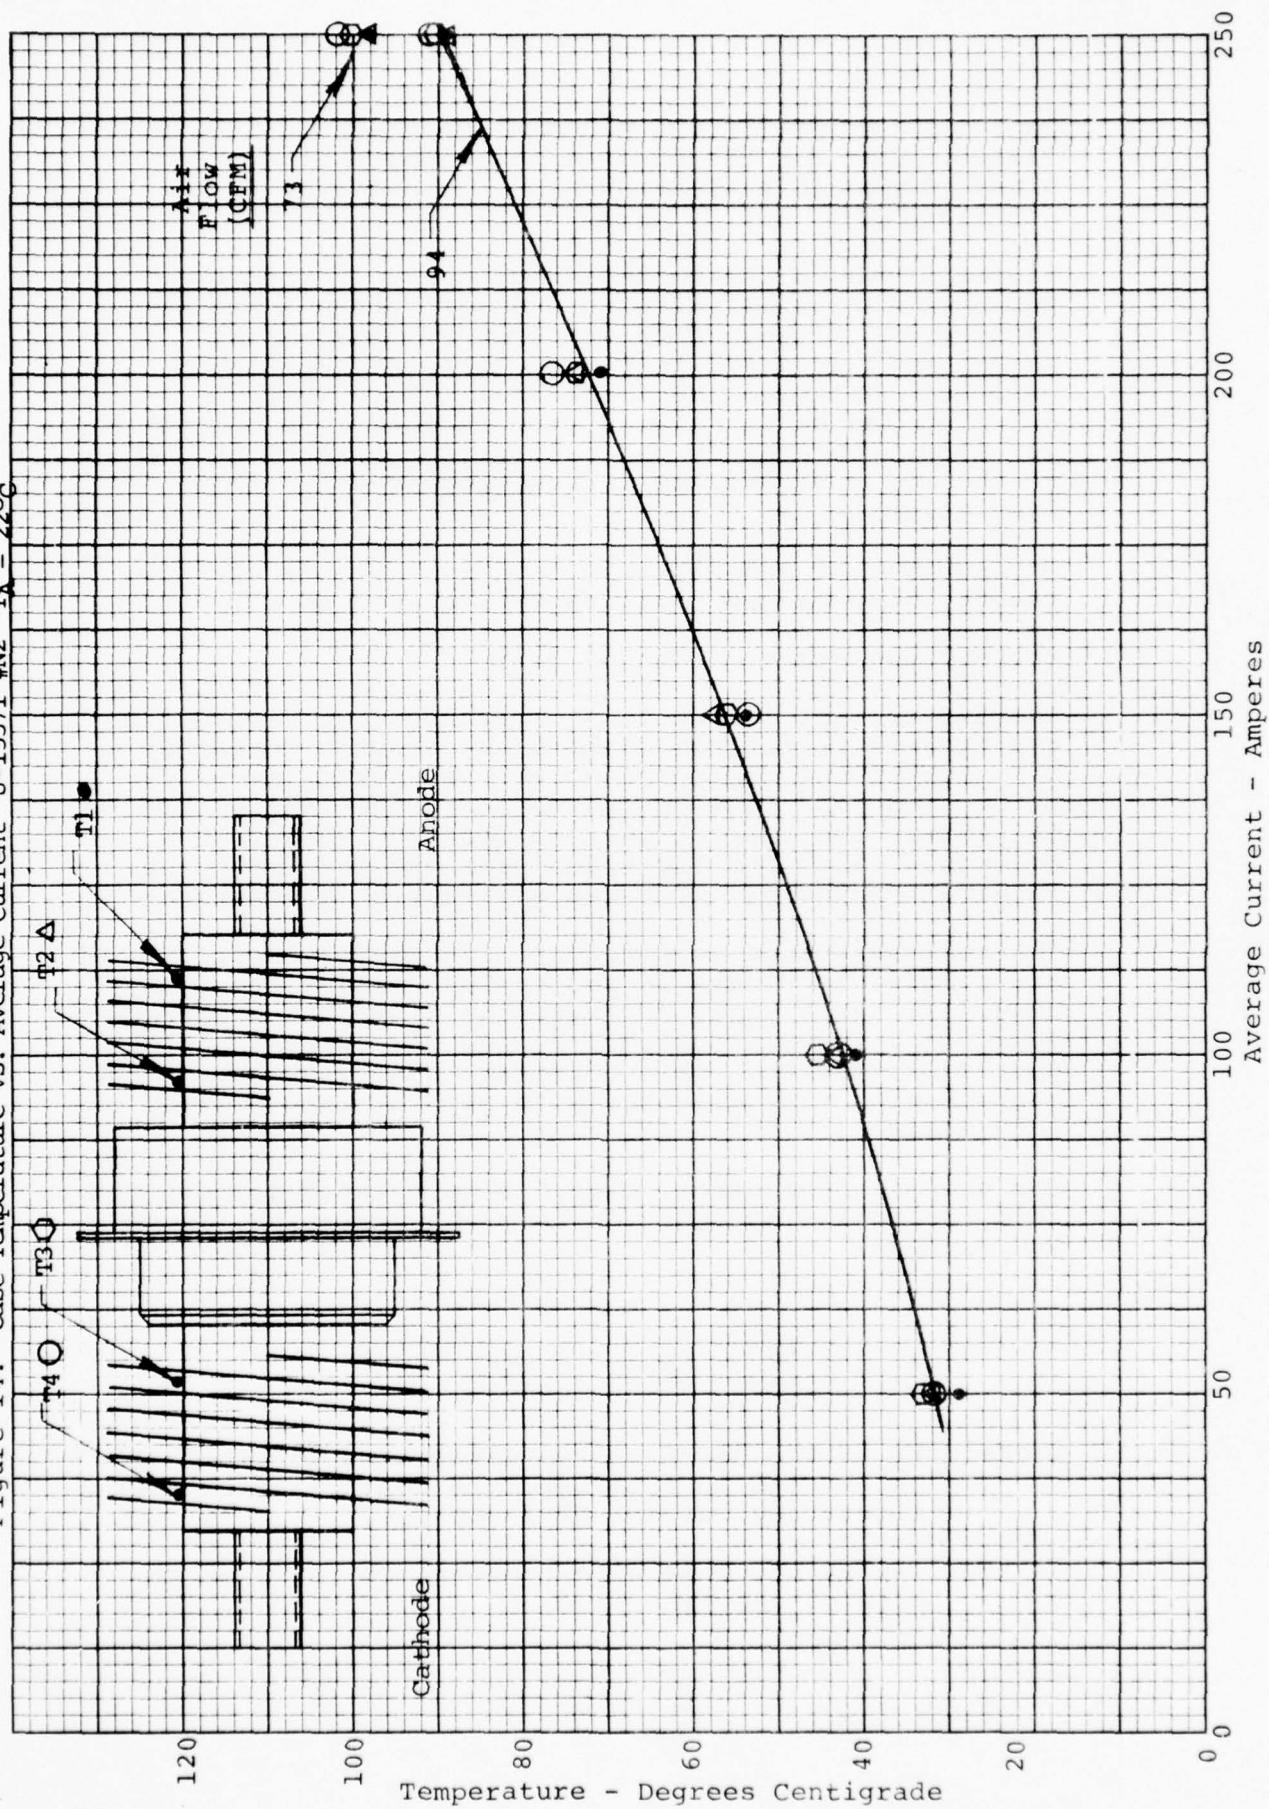


Figure 15. Thermal Resistance vs. Dissipation J-15371 #N2 $T_A = 25.7^\circ\text{C}$

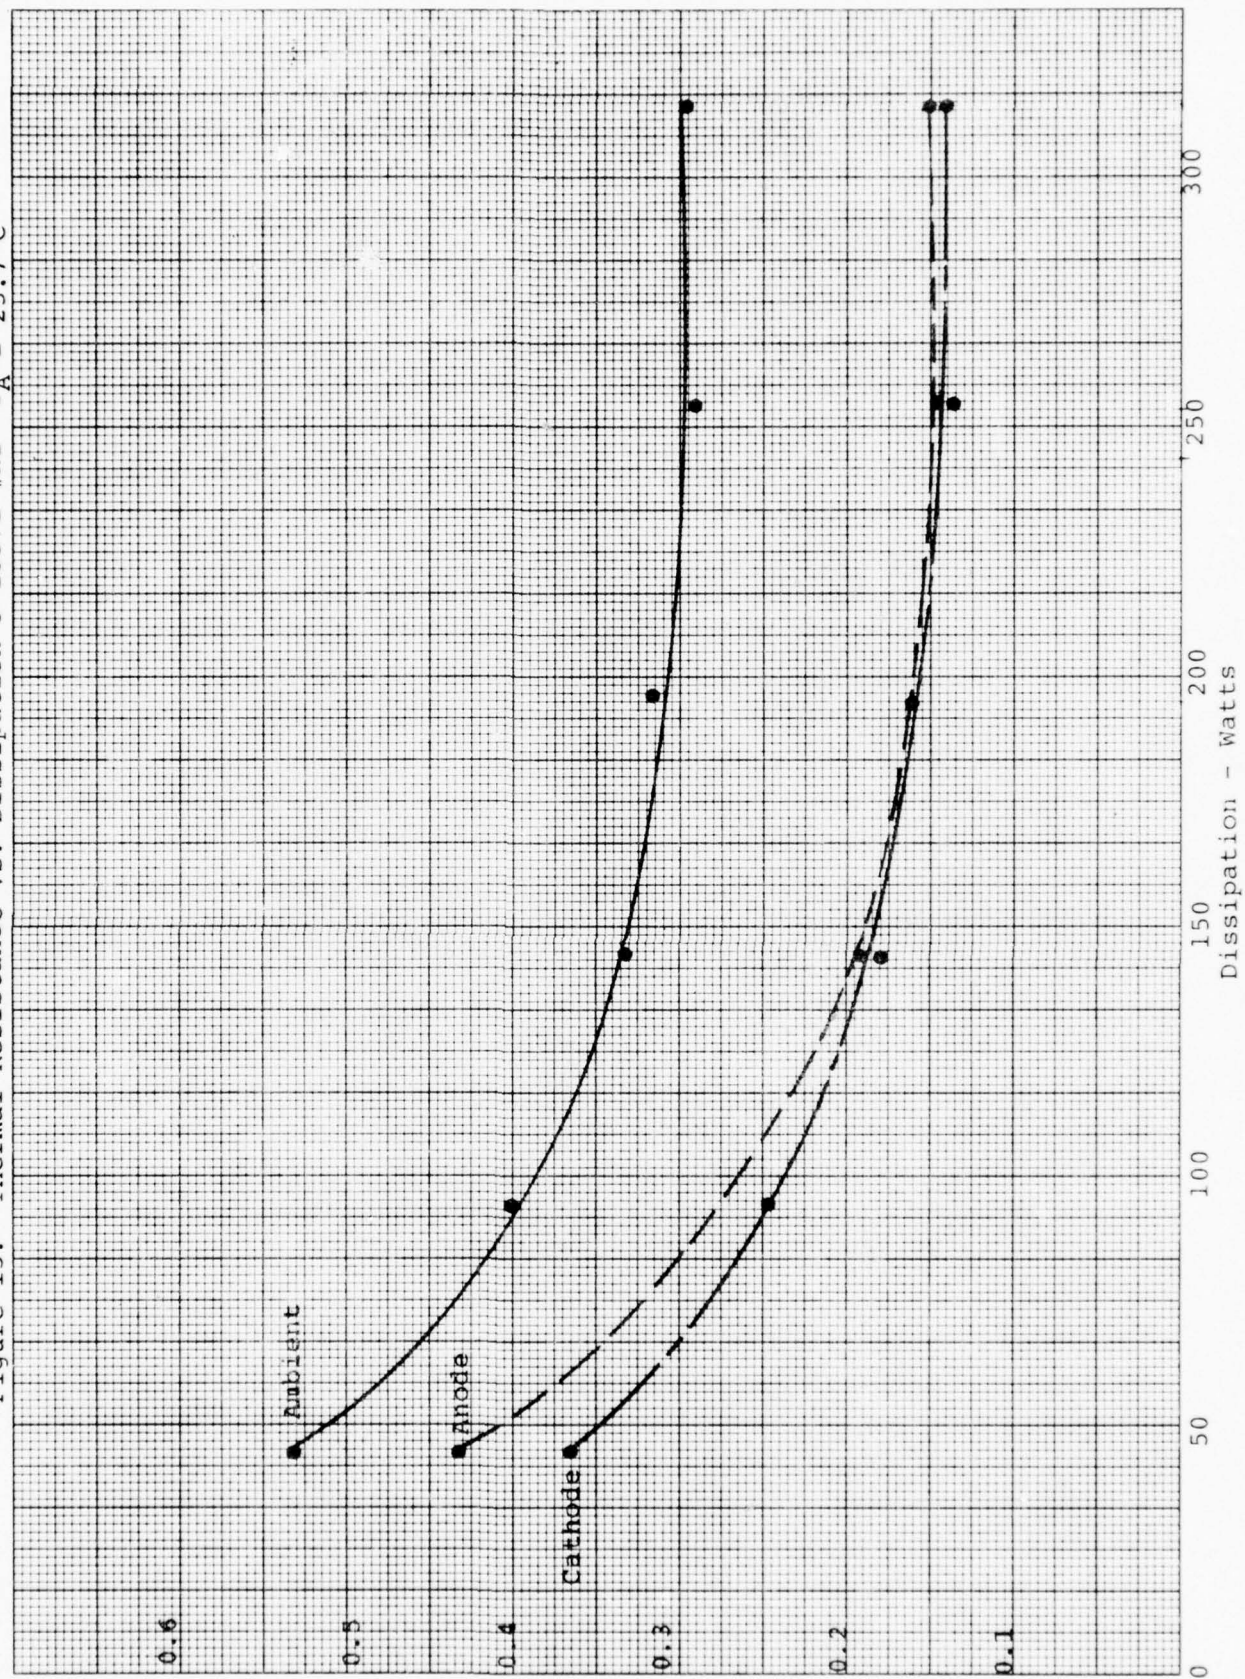

Thermal Resistance in Degrees C per Watt

P_d is the dissipation of the thyristor silicon wafer in watts, at the specified on-state forward current.

Note that both heat-pipes have a θ_{J-C} of less than the specified maximum value of 0.15 degrees Celsius per watt at 250 watts of dissipation. The average value of the two heat-pipes is listed in Table 3d.

Devices No. N1 and N3 were also measured as listed in Table 3d. Device N3 passed the specified maximum thermal resistance value but N1 did not because of unbalanced heat-pipes. An internal mechanical defect is suspected in N1. It will be analyzed after additional testing is performed.

Note that with heat-pipe cooling, the thermal impedance actually improves with increasing dissipation. This unique characteristic provides an added safety factor for overloads and for high ambient temperatures such as may be encountered by military equipment. This characteristic of heat-pipe cooling thus improves reliability. Most other coolers, consisting of solid materials, have a worsening of thermal impedance with increasing temperature, because of the decrease of thermal conductivity with temperature.

The thermal resistance of a solid state device to the ambient cooling air, $R_{\theta JA}$, was also measured, calculated from the following equation and plotted in the figure.

$$R_{\theta JA} = \frac{T_J - T_A}{P_d} \text{ } ^\circ\text{C/watt} \quad (7)$$

where: T_A is the temperature in $^\circ\text{C}$ of the cooling air flow.

No limit on this parameter is specified in the contract but it is important as applications engineering data for future equipment designs.

b. Discussion of Inspection Results

The test results on the first three devices reveal an obvious consistency or reproducibility of the electrical, mechanical and thermal characteristics as well as a need for improvement in a few of the parameters. Specific comments, analysis and discussion of the test results are listed below by inspection subgroup in SCS-477. Refer to Table 3a, b, c and d for specifications (spec.) and actual measured values.

(1) Table I - Group A

(a) Subgroup 1

All devices are acceptable at Visual and Mechanical inspection.^a

(b) Subgroup 2

The room temperature forward^a and reverse leakage currents at 800 volts are well within the spec.

(c) Subgroup 3

Some improvement in the forward^a and reverse leakage current characteristics is obviously needed at 125°C. The gate voltage is well within spec. and the dv/dt will be measured at the high temperature of 125°C during the next report period.

(d) Subgroup 4

The gate voltage, holding current^a and on-state voltage^a are all in spec. Only the gate current requires improvement. The turn-off time test set will be completed for measurement of the turn-off time parameter during the next report period.

(2) Table II - Group B

(a) Subgroup 1

The surge current test set will be completed and used to measure this parameter during the next report period.

^aMinimum acceptance criteria for engineering samples.

(b) Subgroup 2

All test results at 25 degrees below zero were in spec. In addition, the thermal resistance was measured on all three devices to detect any hidden damage that might have been caused by the frozen starts. Two of the three devices tested showed no damage (refer to Table 3d). The third had its blocking voltage as well as its thermal resistance degraded by this test.

(c) Subgroup 3

These environmental tests will be performed during the next report period.

(d) Subgroup 4

Performance of this 800 volts blocking voltage life test must await the availability of additional devices with lower leakage currents at 125°C. The first three devices experience thermal runaway from the added dissipation of their high leakage currents. They will block 800 volts of ac only for limited time intervals at high temperatures. The junction temperature increases from the dissipation, thus thermally increasing the leakage current and this continues cumulatively until thermal runaway occurs and the current limiting fuse of the test set is blown-out. A maximum of 57 hours was achieved with one of the devices by reducing the oven temperature in an attempt to compensate for the internal dissipation of the device.

(3) Table III - Group C

(a) Subgroup 1

The physical dimensions are all in spec. Refer to Figure 1 for the locations of the dimensions A through E.

(b) Subgroup 2

Shock, Vibration and Constant acceleration tests will be scheduled in the next report period.

(c) Subgroup 3

One device was tested at reduced barometric pressure and there was no deterioration of the Final Measurement parameters from the initial values listed in Table 3a.

(d) Subgroup 4

Thermal fatigue was measured on two of the three devices. One degraded because the cooling air flow in this test set was inadequate and allowed damagingly high junction temperatures of 160 to 180°C to occur. This cooling deficiency has been corrected by the installation of a much larger blower.

The third device could not be tested because of the excessive thermal resistance noted in Table 3d.

Salt atmosphere tests will be scheduled in the next report period.

(e) Subgroup 5

The thermal resistance of all three devices was measured both before and after the frozen start tests. Two of the three are satisfactory. This parameter will be measured again at the completion of the inspections.

c. Corrective Action

Corrective action has been instituted to improve the high temperature, forward blocking current and the gate current values on the future engineering sample devices. These devices are expected to become available for inspection in April and May. Additional improvements will be incorporated before the confirmatory sample phase to meet any other deficiencies that may become apparent during the remaining inspections. Yields will be improved prior to the pilot run.

Transcalent Thyristor
Type J-15371, Serial No. N2:

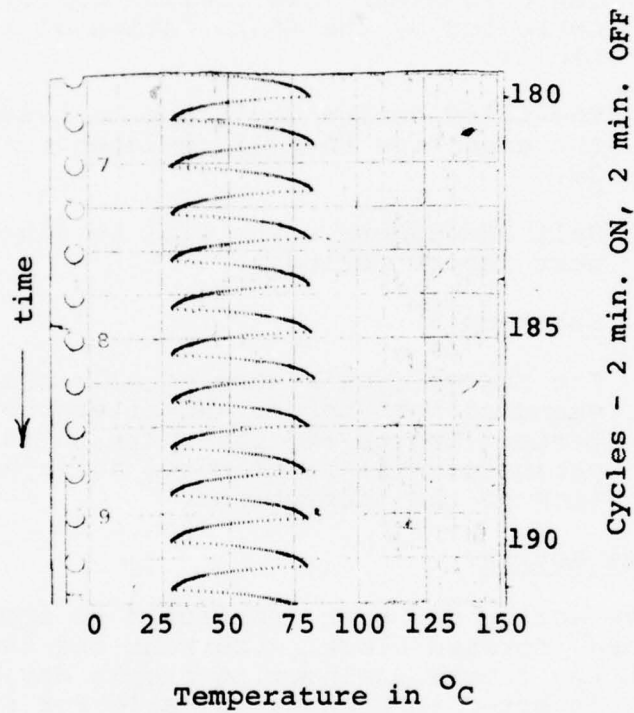


Figure 16: Actual recording of the heat-pipe temperature excursion during the Thermal Fatigue test. Temperature specification is $30 \pm 10^{\circ}\text{C}$ min., $90 \pm 10^{\circ}\text{C}$ max.

6. Specification

The only specification change suggested at this time is the addition of a thermal resistance test in Table II, Subgroup 1. This preliminary determination of heat-pipe efficiency could then be used to detect any internal damage, or delamination that may be caused by the frozen start (-25°C) test of Subgroup 2. This added test was performed on the first three engineering sample devices, as discussed above.

7. Requirement for Pilot Run

Not applicable until later in the contract.

8. Total Cost for Pilot Run

Data not yet available.

9. Program Review

The PERT chart was revised and resubmitted to ECOM on 14 March 1977. As of 31 March 1977, the program was about six weeks behind schedule. The first Lancaster diffused devices were tested in the laboratory in February 1977 giving preliminary indications that the high temperature blocking voltages were not yet comparable to Somerville diffused devices. Heat-pipe fabrication was concluded while measures were taken to correct the difficulties, as discussed in the text. Corrosion tests and the revisions to the engineering drawings were completed. Modifications are nearing completion on the test equipment so that electrical testing can be completed in the next report period. Process record forms are in use and extensive test data has been secured on the initial devices in spite of their voltage limitations.

CONCLUSIONS

Overall it is estimated that the program was about 15% completed in the first six months of the contract. There is concern, however, that the additional time required to achieve wafers equivalent to Somerville's original quality may jeopardize the delayed delivery schedule in the next quarterly report period.

Considerable effort is being expended to correct the difficulties so that the program can be returned to schedule in the confirmatory sample phase. Considerable progress is apparent in recent diffusion lots at Lancaster that exhibited blocking voltages of 1,100 to 1,400 volts after the crucial high voltage junctions were driven into the silicon. Leakage currents, even at high temperatures, are now very low. Additional engineering sample devices will be assembled as soon as these newest thyristor wafers have completed the remaining processing and metallizing.

RCA is still confident of meeting the MM&TE specification requirements for the confirmatory sample and pilot run devices.

PROGRAM FOR NEXT QUARTER

1. Process additional silicon wafers with modified diffusion schedules for higher voltage and complete the assembly of additional engineering sample devices,
2. Perform environmental tests on the first engineering sample devices,
3. Complete the check-out of the two remaining test sets for the surge current and turn-off time tests,
4. Deliver the engineering sample devices following completion of all tests, and
5. Reissue the PERT chart to reflect the additional delays in transferring the wafer technology to Lancaster.

IDENTIFICATION OF PERSONNEL

The professional and skilled technical personnel who actually worked on the MM&TE project during the first and second quarters have varied backgrounds, as listed in the biographical resumes included in the First Quarterly Report. Three additional resumes are included in this report for added personnel assigned to the project in the Second Quarter.

In addition, numerous supporting personnel including managers, secretaries, purchasing agents, marketing specialists, machinists, electricians, experimental tube builders, etc. have contributed to the progress made in the first six months of the contract.

REVISIONS		DIMENSIONS ARE IN INCHES AND INCLUDE THICKNESS OF PLATING. DO NOT SCALE DRAWING. ALL EXTERNAL THREADS TO BE CLASS 2A BEFORE PLATING AND NOT GREATER THAN THE MAXIMUM SIZE OF CLASS 3A AFTER PLATING. ALL INTERNAL THREADS TO BE CLASS 2B UNLESS OTHERWISE SPECIFIED.	3025242Ri
AP. BY			

C. V. Reddig, Associate Engineering Technician, Electrical and Mechanical

Mr. Reddig's education following graduation from high school in 1942 included Wyomissing Polytechnic Institute where he completed all freshman courses in 1943.

In the Air Corps from 1943 to 1946, he graduated from various schools including Scott Field, IL, in Radio and Code, Boca Raton, FL, in Radar, and Fort Myers, FL, in Gunnery.

In 1948 he completed a two-year technical program at Bliss Electronics in Washington, DC.

In 1952 at the Dellingen, Germany, Academy for Officers, he completed advanced officers' school and is presently a Major in the Pennsylvania National Guard. He is taking Army extension courses at present in the National Guard. Also, he completed an RCA Institutes TV Repair course, a basic transistor course and is presently enrolled in ICS Electronics courses.

RCA Work Experiences

He started with RCA in March, 1948 as an electrician where he gained experience in repairing various test sets for power devices.

In 1952, he was assigned to the construction and testing of large power cavities, to the H.P.L.F radar program and to the fabrication of traveling wave tubes for shipment to customers.

On assignments in the life test area, Mr. Reddig built many test positions for various tube types, including picture tubes. He designed and built many power supplies and complete equipments for tube testing and operated various test sets in the life test area to evaluate tubes.

A reassignment to the cooking tube project involved the set-up of a complete area for life testing of the triode cooking tube, the design of a simplified power supply and the construction of many of these supplies for in-house use and for sales to customers. The life testing of cooking tubes was also included in this assignment.

In a subsequent assignment to Power Tube development, he constructed and designed many equipments for the testing of medium power tubes such as types 8916, 8807, etc. He also participated in various frequency stability tests. He black-coated anodes in a vacuum system, tested developmental tubes and repaired a variety of equipments including oscilloscopes and other sophisticated facilities.

0	1	2	
---	---	---	---	---	---	---	---	---	---	----	----	-----

Just a short time before this present assignment, he was responsible for r.f. cavity construction and testing for sales to customers. In his latest project, he is responsible for Transcalent test set construction and checkout. Transcalent devices are a new solid state power product development in the M&P Laboratory.

Besides his employment at RCA, he operates a radio and TV repair business, is presently teaching OCS at IGMR, is Commanding Officer for five battalions in the 28th Division as well as teaches radio and radar operation and repair in the National Guard.

D. R. Trout - Member, Technical Staff

Mr. Trout joined the RCA Electron Tube Division in 1954 as an undergraduate cooperative student. He acquired thirty months of experience during this period as an Electrical Equipment Designer. Upon graduation from Drexel Institute of Technology in 1958 with a B.S. degree in Electrical Engineering, he was assigned to the Large Power Tube Equipment Development group. Here he was instrumental in the development and operation of several high-power, high-frequency test facilities. Responsibilities also included evaluation testing of product: high power triodes, tetrodes, klystrons and more recently, Coaxitrons and Transcalent solid state devices.

Mr. Trout received his M.S. degree in Physics from Franklin and Marshall College in 1974. He is presently utilizing in-plant educational programs in both technical and non-technical areas to further increase his theoretical knowledge.

Mr. Trout is a Registered Professional Engineer in the State of Pennsylvania and is a member of Sigma Pi Sigma.

Anthony J. Witkowski - Senior Engineering Technician,
Electrical and Mechanical

Mr. Witkowski was graduated from Hillyer College in Hartford, CT in 1956 with an Associate of Science degree in Electronic Engineering. He has subsequently completed two company-sponsored courses in basic transistor theory and applications.

He joined the Large Power Tube Test Equipment Design group in 1959 and participated in the design of test facilities for Large Power Triodes such as the 7835 and 6950 types. He was later transferred to the Applications group and assisted in the evaluation of the design of several Large Power Tetrodes (types 2041 & 4648) and the subsequent design and development of test facilities for the above tetrodes. Extensive high current, high voltage circuit experience was gained during these assignments.

In 1974 he was transferred to the Large Power Tetrode Production Department. While there, he was involved in test and evaluation of the Large Power Tube Tetrode line. His duties there were to evaluate these tetrodes according to applicable Military Specifications and to maintain the extensive test facilities.

In 1977, he joined the Transcendent Devices Development group and has been assigned to the development and processing of the high current, high voltage transcendent SCRs for the MM&TE contract. He is involved in the refinement of the silicon wafer processes which include silicon diffusion, photoresist masking and chemical etching operations as well as the metallographic analysis of junction depths. He also constructs special equipment for use in the processing and evaluates the high voltage capabilities of the silicon wafers.

NOT
Preceding Page BLANK - FILMED

DISTRIBUTION LIST

The following pages include the distribution list supplied by the contracting officer with the approval letter for the First Quarterly Report.

DISTRIBUTION OUTSIDE OF RCA-SSD

Dr. Paul E. Greene
Dir. Solid State Lab.
Hewlett Packard Co.
1501 Page Mill Road
Palo Alto, CA 94304

Mr. Gerald B. Herzog
Staff Vice President
Technology Centers
RCA
David Sarnoff Res. Ctr.
Princeton, NJ 08540

Dr. George E. Smith
Bell Telephone Labs, Inc.
MOS Device Dept.
600 Mountain Ave.
Room 2A323
Murray Hill, NJ 07974

Commander
U.S. Army Electronics Command
ATTN: DRSEL-TL-1
Mr. Robert A. Gerhold
Fort Monmouth, NJ 07703

Commander
Harry Diamond Labs.
2800 Powder Mill Rd.
ATTN: DRXDO-RCC,
Mr. Anthony J. Baba
Adelphi, MD 20783

Commanding Officer
Picatinny Arsenal
ATTN: SARPA-ND-D-A-4
Mr. Arthur H. Hendrickson
Bldg. 95
Dover, NJ 07801

Commanding General
U.S. Army Missile Command
ATTN: Mr. Victor Ruwe,
DRSMI-RGP
Redstone Arsenal, AL 35809

Commander
U.S. Army Electronics Command
ATTN: DRSEL-TL-BS
Mr. George W. Taylor
Fort Monmouth, NJ 07703

Commanding Officer
U.S. Army Research Office
P.O. Box 12211
ATTN: Dr. Chas. Boghosian
Research Triangle Park, NC 27709

Naval Research Laboratory
ATTN: Dr. David F. Barbe,
Code 5260
4555 Overlook Avenue, SW
Washington, DC 20375

Naval Electronics Lab Center
ATTN: Mr. Charles E. Holland, Jr.
Code 4300
271 Catalina Blvd.
San Diego, CA 92152

The Johns Hopkins Univ.
Applied Physics Laboratory
ATTN: Dr. Charles Feldman
11100 Johns Hopkins Road
Laurel, MD 20810

Commander
Naval Surface Weapons Center
ATTN: Mr. Albert D. Krall,
Code WR-43
White Oak
Silver Spring, MD 20910

Commander
RADC
ATTN: Mr. Joseph B. Brauer, RBRM
Griffiss AFB, NY 13441

NASA
Geo. C. Marshall Space Flight Center
ATTN: Dr. Alvis M. Holladay, Code EC-41
Marshall Space Flight Center, AL 35812

NASA
Langley Research Center
Langley Station
ATTN: Mr. Charles Husson, M/S 470
Hampton, VA 23665

Dir. National Security Agency
ATTN: Mr. John C. Davis, R55
Fort George G. Meade, MD 20755

Commander
U.S. Army Production
Equipment Agency
ATTN: AMXPE-MT
(Mr. C. E. McBurney)
Rock Island, IL 61201

Mr. Jack S. Kilby
5924 Royal Lane
Suite 150
Dallas, TX 75230

Dr. Barry Dunbridge
TRW Systems Group
One Space Park
Redondo Beach, CA 90278

Mr. Harold D. Toombs
Texas Instruments, Inc.
P.O. Box 5474; M/S 72
Dallas, TX 75222

Commander, AFAL
ATTN: AFAL/DEH
Mr. Stanley E. Wagner
Wright Patterson AFB,
OH 45433

Lincoln Laboratory, MIT
ATTN: Dr. Donald J. Eckl
P.O. Box 73
Lexington, MA 02173

RADC (ETSD)
ATTN: Mr. Sven Roosild
Hanscom AFB, MA 01731

General Electric Company
Semi-Conductor Products Dept.
Building 7, Box 42
Syracuse, NY 13201

Micro-Electronics Laboratory
Hughes Aircraft Company
500 Superior Avenue
Newport Beach, CA 92663

Silicon Transistor Corp.
ATTN: Mr. P. Fitzgerald
Katrina Road
Chelmsford, MA 01824

Mr. Daniel Becker
Reliability & Qual. Test Center
Mannes Spacecraft Center
Houston, TX 77058

Texas Instruments, Inc.
Library M.S. 20
P.O. Box 5012
Dallas, TX 75222

Dr. S. Bakalar
Transitron Electronic Corp.
168 Albion Street
Wakefield, MA 01880

Mr. R. Riel
Westinghouse Electric Corp.
R&D Center
Pittsburgh, PA 15235

National Semi-Conductor Corp.
Attn: Mr. R. Bregar
Danbury, CT 06810

Solitron Devices
256 Oak Tree Road
Tappan, NY 10983

Dr. L. Suelzle
Delta Electronics Corp.
2801 S. E. Main Street
Irvine, CA 92714

Bell Laboratories
ATTN: Mr. W. H. Hamilton
Whippany, NJ 07981

Commander
Naval Ships Res. & Dev. Center
ATTN: W. Kohl (Bldg. 100-3)
Annapolis, MD 21402

Power Systems Division
ATTN: Mr. Kenneth Lipman
Box 109
South Windsor, CT 06074

Martin Marietta
ATTN: Mr. E. E. Buchanan
P.O. Box 179
Denver, CO 80201

J. J. Henry Company
ATTN: Mr. Mike Saboe
6525 Bellcrest Road
Hyattsville, MD 20782

Fermi National Accelerator Lab.
ATTN: Mr. Frank S. Cilyo
P.O. Box 500
Batavia, IL 60510

Hughes Aircraft Company
Ground Systems Group
ATTN: Dr. Kal Sekhon
Fullerton, CA 92634

Commander
Navy Weapons Center
ATTN: Mr. S. S. Lafon
China Lake, CA 93555

Commander (2)
U.S. Army Electronics Command
ATTN: DRSEL-PP-I-PI
Mr. William R. Peltz
Fort Monmouth, NJ 07703

Commander (2)
U. S. Army Mobility Equipment
Research and Development Ctr.
ATTN: STSFB-EA
Dr. Russ Eaton
Fort Belvoir, VA 22060

Advisory Group on Electron Dev. (2)
ATTN: Working Group on Pwr. Devices
201 Varick Street
New York, NY 10014

Mr. Ron Wade
ATTN: ELEX-0151431
Naval Electronic Sys. Command
Washington, DC 20360

Dr. Robert Redicker
Mass. Inst. of Technology (MIT)
Building 13-3050
Cambridge, MA 02139

Defense Electronics Supply Ctr.
Directorate of Engineering
and Standardization
DESC-ECS (Mr. N. Hauck)
1507 Wilmington Pike
Dayton, OH 45401

General Instrument Corp.
Semi-Conductor Prod. Group
ATTN: Mr. G. Cohen
600 W. John Street
Hicksville, LI, NY 11802

Harry Diamond Laboratories
ATTN: Technical Library
Connecticut Avenue and
Van Ness Street
Washington, DC 20438

Jet Propulsion Laboratory
ATTN: Mr. L. Wright
Mail Stop 158-205
4800 Oak Grove Drive
Pasadena, CA 71103

NASA
Lewis Research Center
ATTN: Mr. Gail Sundberg (MS54-4)
2100 Brook Park Road
Cleveland, OH 44135

Commander
AF Aero Propulsion Lab.
ATTN: AFAL/PODI
(Mr. Philip Herron)
Wright Patterson AFB OH 45433

Commander
Naval Air Development Center
ATTN: Mr. Howard Ireland (3043)
Mr. Joseph Segrest
Warminster, PA 18974

Commander
NAVSEC Code 420 CTRBG
ATTN: Mr. Arnold D. Hitt, Jr.
801 Center Building
Hyattsville, MD 20782

Delco Electronics
ATTN: Dr. A. Barrett
Mail Code 8106
676 Hollister Avenue
Goleta, CA 93017

NASA
Johnson Space Center
ATTN: Mr. E. Wood, Code EG2
Houston, TX 77058

Garrett Air Research Mfg. Co.
of Arizona
ATTN: Mr. R. N. McGinley
P.O. Box 5217
402 S. 36th Street
Phoenix, AZ 85010

Lockheed California Co.
ATTN: Mr. W. W. Cloud
Department 75-82
Bldg. 63/3, Box 551
Plant A-1
Burbank, CA 91520

Sanders Associates
ATTN: Mr. A. Hurley
NCAI - 6247
95 Canal Street
Nashua, NH 03061

Defense Documentation Center (12)
ATTN: DDC-IRS
5010 Duke Street
Cameron Station (Bldg. 5)
Alexandria, VA 22314

NASA
Scientific & Tech. Inf. Off./KSI
Washington, DC 20541

Commander
U.S. Army Electronics Command
Communications Systems
Procurement Branch
Fort Monmouth, NJ 07703
ATTN: Capt. H. John Patch/PCO
DRSEL-PP-C-CS-1

TRW, Inc.
Defense & Space Systems Group
ATTN: Mr. Art Schoenfeld
One Space Park
Redondo Beach, CA 90278

Garrett Air Research
ATTN: Mr. Everett Geis
2525 West 190 Street
Torrance, CA 90509

Airesearch Manufacturing Co.
ATTN: Mr. John Ashmore
Electronic Systems
2525 W. 190th Street
Torrance, CA 90509

Naval Underwater Systems Center
ATTN: Mr. George Anderson/Code 3642
Newport, RI 02840

DISTRIBUTION WITHIN RCA-SSD

Dr. R. E. Simon
055-191

H. F. Lebegern
068-682

C. W. Bizal
057-631

Library
686

W. S. Lynch
057-631

R. M. Bowes
057-631

E. D. Fleckenstein
053-460

J. G. Kindbom/W. Peppler
003-953

N. R. Hangen (2)
073-637

W. M. Sloyer
003-953

S. W. Kessler
086-963

J. V. Platt
Somerville

D. R. Trout
086-963

C. Turner
Somerville

W. T. Burkins
086-963

K. C. Harding
Arlington

C. V. Reddig
086-963

E. Schmitt
Somerville

A. J. Witkowski
086-963

R. M. Hopkins
086-963

R. E. Reed (10)
086-963

R. Glicksman - Somerville

E. D. Savoye
073-632

T. Edwards/F. Wallace
089-980

J. Grosh/R. Bauder
080-923

G. J. Buchko/R. Beam
003-953

R. F. Keller
086-963

APPENDIX A

J-15371 Revised Parts and Assembly Drawings.
Refer to the First Quarterly Report for
Other Parts and assembly drawings.

(Note: Organized in numerical order by
drawing number.)

3025212R4

REVISIONS

AP. BY
DATE

0

move .001 OD
from .950 to .970
10/20/75 *HHK*

1

#30(.1285) DIA. WAS
#49(.073) DIA.

R. Miles 9/8/76

2

NOTE 1 ADDED
WJ Burken
2-25-77


3

MIN. OF 6 THREADS
WAS 7

R. Miles May 3, 1977


4

DIMENSIONS ARE IN INCHES AND INCLUDE THICKNESS OF PLATING. DO NOT SCALE DRAWING. ALL EXTERNAL THREADS TO BE CLASS 2A BEFORE PLATING AND NOT GREATER THAN THE MAXIMUM SIZE OF CLASS 3A AFTER PLATING. ALL INTERNAL THREADS TO BE CLASS 2B UNLESS OTHERWISE SPECIFIED. ALL THREADS TO BE UNIFIED STANDARD SCREW THREAD SERIES UNLESS OTHERWISE SPECIFIED.

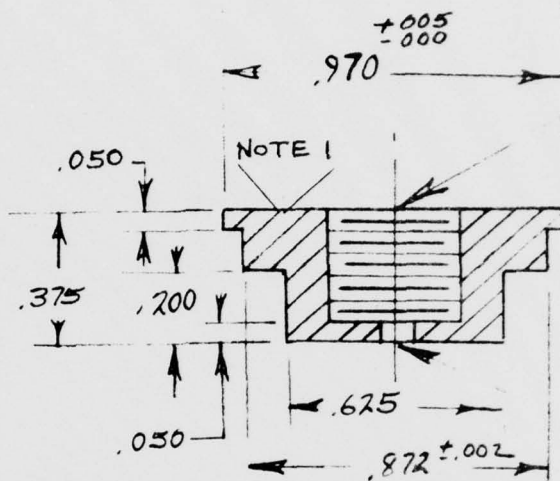

$\frac{3}{8}$ -24 THREAD
MIN. OF 6 THREADS
DRILL WITH FLAT
DRILL # BOTTOM
TAP FOR MAX.
THREADS

#30(.1285) DRILL
THRU

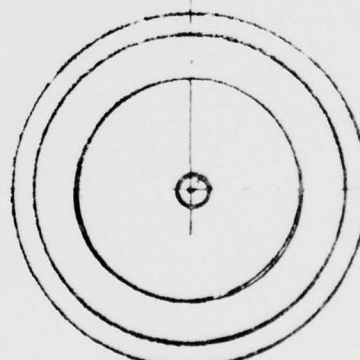

1. 32 MICRO INCH
MACHINED SURFACE FINISH ON ALL MACHINED SURFACES

MATERIAL OFHC COPPER C 600 D
1.00" DIA X .5" / PART

THESE DRAWINGS
AND SPECIFICATIONS
ARE THE PROPERTY OF
RCA CORPORATION
AND SHALL NOT BE
REPRODUCED, OR
COPIED, OR USED AS
THE BASIS FOR THE
MANUFACTURE OR
SALE OF APPARATUS
OR DEVICES WITHOUT
PERMISSION.


TOLERANCES AND WORKMANSHIP
REQUIREMENTS NOT SPECIFIED ON THIS
DRAWING SHALL CONFORM TO
SPECIFICATION 93850.


BASIC DIMENSIONS	2 PLACE DECIMALS	3 PLACE DECIMALS
UP THRU 6		
6 THRU 24		
ABOVE 24		

ANGULAR DIMENSIONS

RCA		RCA CORPORATION	
		END CAP	
FIRST MADE FOR		USED ON	
DRAWN BY <i>S. H. Kessler</i>		10/14/76	
DESIGNED BY <i>S. H. Kessler</i>		10/14/76	
CHECKED BY			
COMMODITY CODE			
A		3025212R4	
CODE IDENT NO. 49671		SHEET	
		CONT'D ON SH	

STANDARD TOLERANCE		DWG. TITLE		DWG. NO.	
BASIC DIM	FRACTION	CATHODE FLANGE		A 3025225R2	
UP TO 6"	± 1/64	MATERIAL		SIZE	
ABOVE 6"	± 1/32	.015 THICK I6857(KOVAR)		E. FRANKHOUSER 11-20-74	
ABOVE 24"	± 1/16	DESIGN BY		DRAWN BY	
ANGULAR DIM. ± 1/8°		USED ON		EQUIPMENT DEVELOPMENT	
		PATTERN NO.		ELECTRONIC COMPONENTS	
		2.0 X 2.0		SCALES	
		2:1		EQUIPMENT DEVELOPMENT	
		SURFACE ROUGHNESS OF 500 MICRO-INCHES OR STOCK FINISH ACCEPTABLE UNLESS OTHERWISE SPECIFIED.		EQUIPMENT DEVELOPMENT	
		NOTE: SUPPLY ALL SCREWS, NUTS, BOLTS, RIVETS, WASHERS, BOWELS, TAPER PINS, COITER PINS & WOODRUFF KEYS WITH PART.		EQUIPMENT DEVELOPMENT	

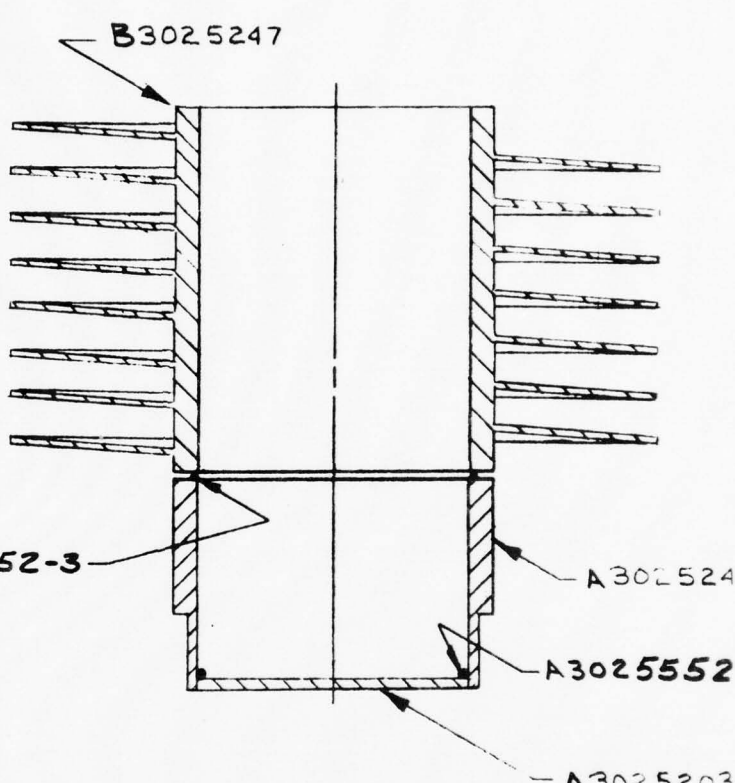REVISIONS		302 5242 Ri															
AP. BY	0																
DATE																	
CHANGED LOC. OF PT. #3025552-3 & ADDED " & CLEAN COP PT.'S PER SCHED. CL-1" TO NOTE 1 <i>R. Mills Jan. 30, 1977</i>																	
<p>DIMENSIONS ARE IN INCHES AND INCLUDE THICKNESS OF PLATING. DO NOT SCALE DRAWING. ALL EXTERNAL THREADS TO BE CLASS 2A BEFORE PLATING AND NOT GREATER THAN THE MAXIMUM SIZE OF CLASS 2A AFTER PLATING. ALL INTERNAL THREADS TO BE CLASS 2B UNLESS OTHERWISE SPECIFIED. ALL THREADS TO BE UNIFIED STANDARD SCREW THREAD SERIES UNLESS OTHERWISE SPECIFIED.</p> <div></div> <p>NOTES</p> <ol style="list-style-type: none">1. VAPOR DEGREASE ALL PARTS BEFORE BRAZING & CLEAN COP PT.'S PER SCHED. CL-12. BRAZE @ 1020°C FOR 15 MIN. IN LINE HYDROGEN. USE FIXT. #B3025254																	
<p>THESE DRAWINGS AND SPECIFICATIONS ARE THE PROPERTY OF RCA CORPORATION AND SHALL NOT BE REPRODUCED, OR COPIED, OR USED AS THE BASIS FOR THE MANUFACTURE OR SALE OF APPARATUS OR DEVICES WITHOUT PERMISSION.</p>		<p>RCA RCA CORPORATION CATHODE BODY SUBASSY</p> <table border="1"><tr><td>FIRST MADE FOR</td><td>USED ON</td></tr><tr><td colspan="2">DRAWN BY <u>W. T. BURKINS</u></td></tr><tr><td colspan="2">DESIGNED BY _____</td></tr><tr><td colspan="2">CHECKED BY _____</td></tr><tr><td colspan="2">COMMODITY CODE _____</td></tr><tr><td>SIZE A</td><td>302 5242 Ri</td></tr><tr><td>CODE IDENT NO. 49671</td><td>SHEET CONT'D ON SH</td></tr></table>	FIRST MADE FOR	USED ON	DRAWN BY <u>W. T. BURKINS</u>		DESIGNED BY _____		CHECKED BY _____		COMMODITY CODE _____		SIZE A	302 5242 Ri	CODE IDENT NO. 49671	SHEET CONT'D ON SH	
FIRST MADE FOR	USED ON																
DRAWN BY <u>W. T. BURKINS</u>																	
DESIGNED BY _____																	
CHECKED BY _____																	
COMMODITY CODE _____																	
SIZE A	302 5242 Ri																
CODE IDENT NO. 49671	SHEET CONT'D ON SH																
<table border="1"><thead><tr><th colspan="3">TOLERANCES AND WORKMANSHIP REQUIREMENTS NOT SPECIFIED ON THIS DRAWING SHALL CONFORM TO SPECIFICATION 93050.</th></tr><tr><th>BASIC DIMENSIONS</th><th>2 PLACE DECIMALS</th><th>3 PLACE DECIMALS</th></tr></thead><tbody><tr><td>UP THRU 6</td><td></td><td></td></tr><tr><td>6 THRU 24</td><td></td><td></td></tr><tr><td>ABOVE 24</td><td></td><td></td></tr></tbody></table>		TOLERANCES AND WORKMANSHIP REQUIREMENTS NOT SPECIFIED ON THIS DRAWING SHALL CONFORM TO SPECIFICATION 93050.			BASIC DIMENSIONS	2 PLACE DECIMALS	3 PLACE DECIMALS	UP THRU 6			6 THRU 24			ABOVE 24			
TOLERANCES AND WORKMANSHIP REQUIREMENTS NOT SPECIFIED ON THIS DRAWING SHALL CONFORM TO SPECIFICATION 93050.																	
BASIC DIMENSIONS	2 PLACE DECIMALS	3 PLACE DECIMALS															
UP THRU 6																	
6 THRU 24																	
ABOVE 24																	
ANGULAR DIMENSIONS																	

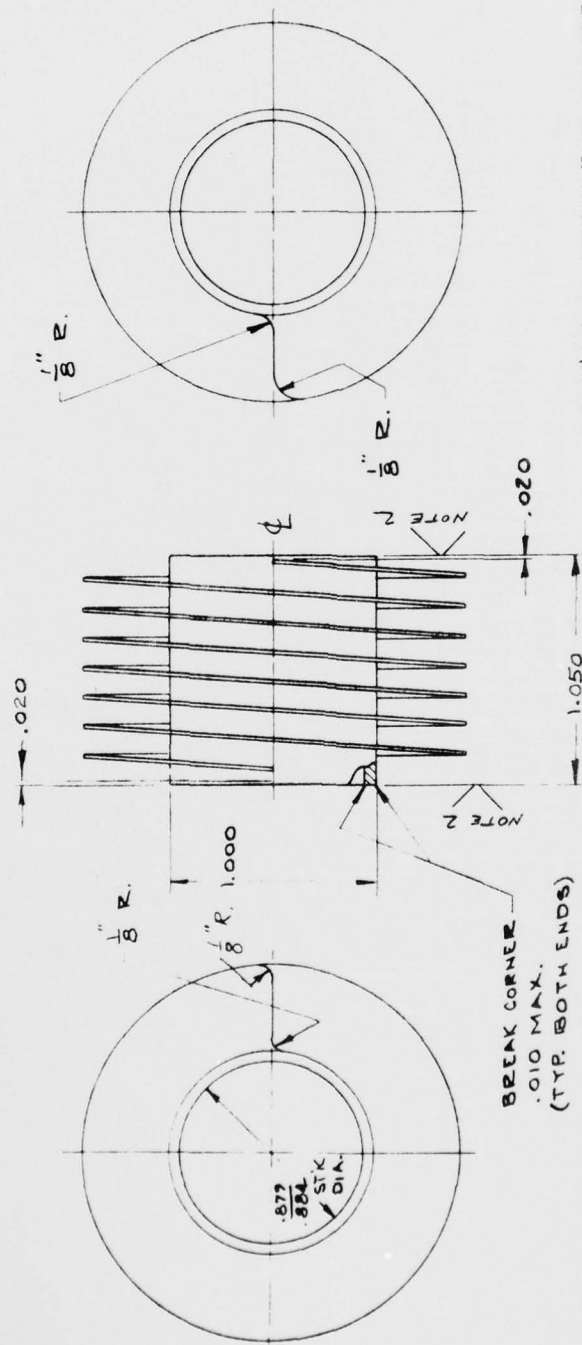

MAT'L: 61-0714065-01 WOLVERINE
COPPER TRUFIN TYPE H/A
TUBING-EXTRUDED WITH
7 FMS/INCH-RANDOM
LENGTHS TO 20 FT LG.

NOTES -

1. TRIM OFF .020 FROM EACH END TO REMOVE THE DAMAGED END OF FIN, LEAVING A MINIMUM OF 7 FULL FINS. IT IS NOT NECESSARY THAT THE ENDS OF THE FINS BE ALIGNED
2. 3/2 MICRONICH FINISH - SURFACE MUST BE PERPENDICULAR


[illegible]

DESIGN BY	MODEL NO.	DRWG. NO.
FINNED TUBING	J15371C	B
DWG. TITLE		302 5247R4
FOR SALE FOR THE MANUFACTURE OR SALE OF APPLICABLE MATERIALS BETWEEN APPLICABLE PERSONS		W. KESSLER 4/2/76

OF AMERICA AND ARE NOT TO BE REPRODUCED OR COPIED OR USED AT THE MATERIAL SEE ABOVE		
PATTERN NO.	SCALE 2:1	USED ON
RADIO CORPORATION OF AMERICA EQUIPMENT DEVELOPMENT		

TOLERANCE		NOTE
BASIC DIM	PAC	NOTE THREADS EXTERNAL CLASS 2A UNLESS OTHERWISE SPECIFIED
UP TO 6"	1/64	SURFACE ROUGHNESS OF 500 MICROS UNLESS OTHERWISE SPECIFIED
6" TO 12"	1/32	NOTE SUPPLY ALL TOLERANCES WITH UNITS OF INCHES. POWER TAPERS, PAPER COTTER PINS & WOODRUFF KEYWAY PARTS
12" TO 24"	1/16	
24" TO 48"	1/8	
48" TO 96"	3/16	
96" TO 192"	1/2	
54043195528445952" TO 108086391056891840"	47	
108086391056891840" TO 216172782113783680"	48	
216172782113783680" TO 432345564227567360"	49	
432345564227567360" TO 864691128455134720"	50	
928455029464034656418529280" TO 1856910058928069312376585600"	81	
1856910058928069312376585600" TO 3713820117856138624753171200"	82	
3713820117856138624753171200" TO 7427640235712277249506342400"	83	
7427640235712277249506342400" TO 14855280471424554499012684800"	84	
3 CLEAN WITH CHEM POLISH 14 PRIOR TO
ASS'Y ; PER SCH. CL-1

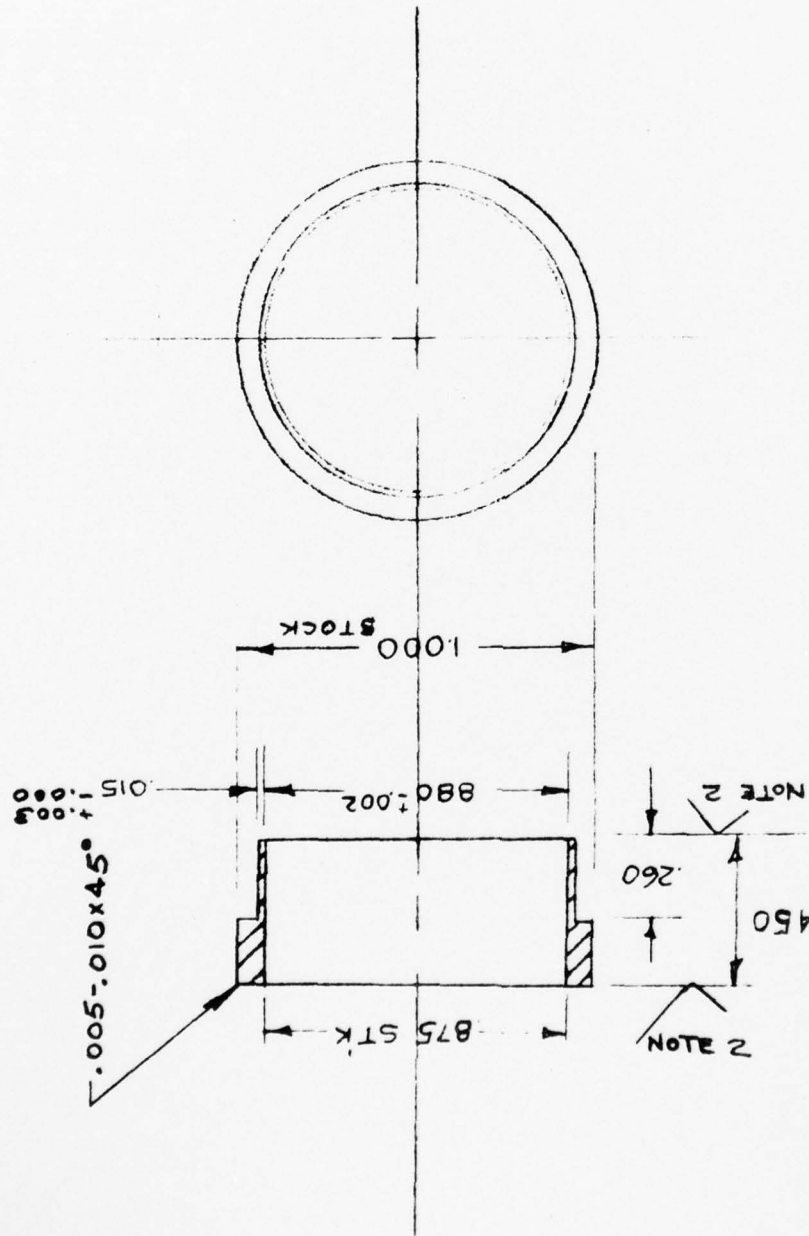

NOTES

1. CLEAN WITH CHEM POLISH 14, PRIOR TO ASS'Y, PER
SCHED. CL-1
2. ENDS PERPENDICULAR TO 3. 32 MICROINCH MACHIN

THESE DRAWINGS AND SPECIFICATIONS ARE THE PROPERTY OF RCA CORPORATION AND ARE NOT TO BE REPRODUCED OR COPIED OR USED AS THE BASIS FOR THE MANUFACTURE OR SALE OF APPARATUS AND OR DEVICES WITHOUT PERMISSION	
STANDARD TOLERANCE	
BASIC DIM	FRACTIONAL DECIMAL UP TO 6" ± 1/64 0.008 ABOVE 6" ± 1/32 0.010 ABOVE 24" ± 1/16 0.015
NOTE: THREADS EXTERNAL, CLASS 2A; INTERNAL, CLASS 2B (AMERICAN STDS) UNLESS OTHERWISE SPECIFIED SURFACE ROUGHNESS OF 500 MICRO-INCHES OR STOCK FINISH ACCEPTABLE UNLESS OTHERWISE SPECIFIED NOTE: SUPPLY ALL SCREWS, NUTS, BOLTS, RIVETS, WASHERS, DOMELS, TAPER PINS, COITER PINS & WOODRUFF KEYS WITH PART	
MATERIAL 1.000 X .875 X .500 OFHC COPPER TUBING PATTERN NO. C 600T SCALE USED ON	
DWG. TITLE ANODE STRAIN ISOLATION SLEEVE DESIGN BY MODEL NO.	
DRAWN BY W. T. BURKINS DWG. NO. A 302 5248RS SIZE	
EQUIPMENT DEVELOPMENT RCA Electronic Communications	

REVISIONS

AP. BY

DATE

0

changed .015^{+0.005}/_{-.000}
to .015^{+0.003}/_{-.000}

WJB 5-3-76

1

changed .744 to
.734

WJBurkins 7-12-76

2

ADDED .005^{+0.010}/_{-.000} x 45°

R. Miles Sept. 17, 1976

3

ADDED NOTES 1

#2

R. Miles Jan. 20, 1977

4


changed .734 to
.784 ± .003

5

WJBurkins 2-23-77

DIMENSIONS ARE IN INCHES AND INCLUDE THICKNESS OF PLATING. DO NOT SCALE DRAWING. ALL EXTERNAL THREADS TO BE CLASS 2A BEFORE PLATING AND NOT GREATER THAN THE MAXIMUM SIZE OF CLASS 3A AFTER PLATING. ALL INTERNAL THREADS TO BE CLASS 2B UNLESS OTHERWISE SPECIFIED. ALL THREADS TO BE UNIFIED STANDARD SCREW THREAD SERIES UNLESS OTHERWISE SPECIFIED.

3025249R4

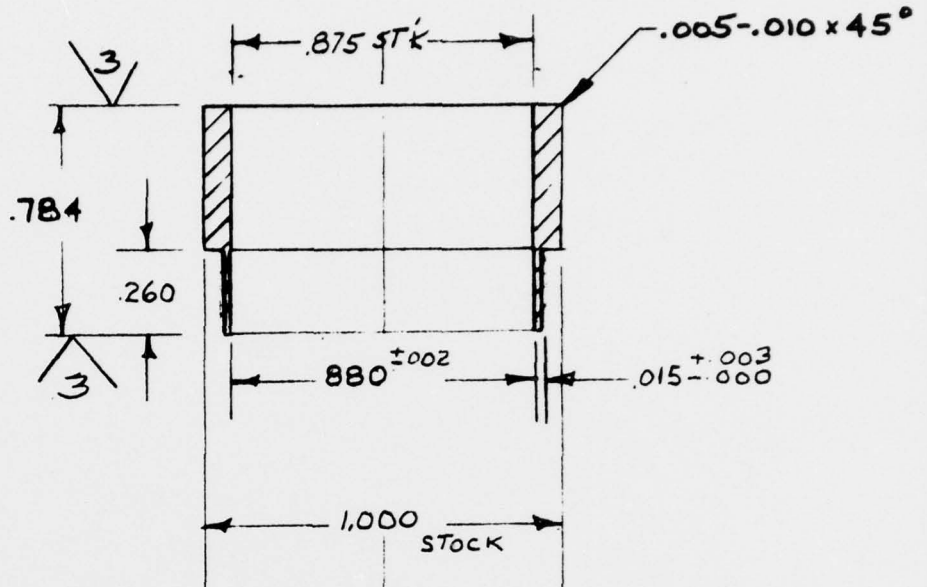

NOTES

1. CLEAN COPPER WITH CHEM POLISH 14, PRIOR TO ASS'Y, PER SCHED. CL-1
 2. DEBURR BUT DO NOT BREAK CORNERS
 3. ENDS PERPENDICULAR TO ϕ
 4. 32 MICRO INCH MACHINED SURFACE FINISH
- 1.000 x .875 x .875 C-600T
MAT: OFHC COPPER TUBING

THESE DRAWINGS AND SPECIFICATIONS ARE THE PROPERTY OF RCA CORPORATION AND SHALL NOT BE REPRODUCED, OR COPIED, OR USED AS THE BASIS FOR THE MANUFACTURE OR SALE OF APPARATUS OR DEVICES WITHOUT PERMISSION.

TOLERANCES AND WORKMANSHIP REQUIREMENTS NOT SPECIFIED ON THIS DRAWING SHALL CONFORM TO SPECIFICATION 93050.

BASIC DIMENSIONS	2 PLACE DECIMALS	3 PLACE DECIMALS
UP THRU 6		
6 THRU 24		
ABOVE 24		

ANGULAR DIMENSIONS

RCA RCA CORPORATION
CATHODE STRAIN ISOLATION SLEEVE

FIRST MADE FOR

USED ON

DRAWN BY W.T. BURKINS

DESIGNED BY

CHECKED BY

COMMODITY CODE

A
SIZE

302 5249R5


CODE IDENT NO. 49871

SHEET

CONT'D ON SH

NOTES:

1. SURFACE TO BE FLAT WITHIN .002 T.I.R. & FREE OF TOOL MARKS
2. PARTS MUST BE FREE OF BURRS
3. DIA'S TO BE CONCENTRIC WITHIN .005 T.I.R.

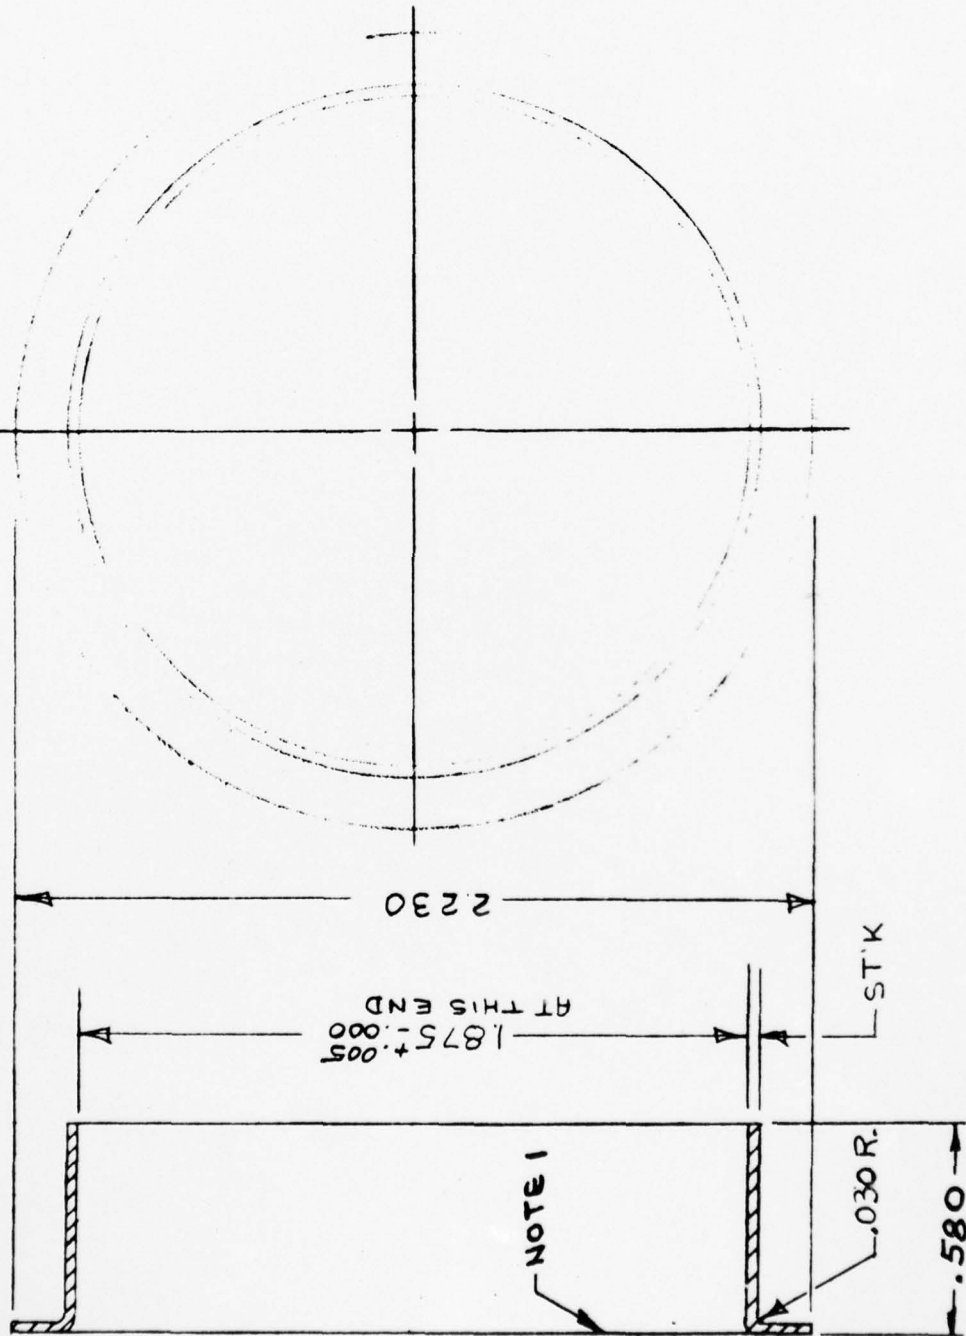


REVISIONS	
CHECKED BY	
APPROVED BY	0
.580 WAS .600	
R. Wilson Sept. 7, 1976	1
ADDED NOTES 1, 2 & 3	
R. Wilson Jan. 19, 1977	2

STANDARD TOLERANCE		MATERIAL		DWG. TITLE WELD RING	
BASIC DIM.	PRAC. DEC.	C1010 - .030 TH'K C.R.S.			
UP TO 6"	± 1/64 .008	PATTERN NO.	SCALE	USED ON	DESIGN BY
ABOVE 6"	± 1/32 .010				
ABOVE 24"	± 1/16 .018				
ANGULAR DIM ± 1/2°					
NOTE: THREADS EXTERNAL, CLASS 2A; INTERNAL, CLASS 2B (AMERICAN STDS) UNLESS OTHERWISE SPECIFIED.		NOTE: SURFACE ROUGHNESS OF 500 MICRO-INCHES OR STOCK FINISH ACCEPTABLE UNLESS OTHERWISE SPECIFIED.		NOTE: SUPPLY ALL SCREWS, NUTS, BOLTS, RIVETS, WASHERS, DOWELS, TAPER PINS, COTTER PINS & WOODRUFF KEYS WITH PART	
RCA Electronic Components		EQUIPMENT DEVELOPMENT		DRAWN BY	
				L. J. R. Wilson	
				MODEL NO. J15371C	
				DWG. NO. 302-5258R2	
				A SIZE	

NOTES

1. FIRE IN LINE HYDROGEN FOR 30 MIN. @ 900°C & 1100°C FOR 10-20 MIN. (AT RCA)
2. MUST BE FLAT WITHIN .002 BETWEEN THESE DIA.'S & FREE OF SCRATCHES & TOOL MARKS
3. DIA.'S TO BE CONCENTRIC WITHIN .005 T.I.E.
4. PART MUST BE FREE OF BURS

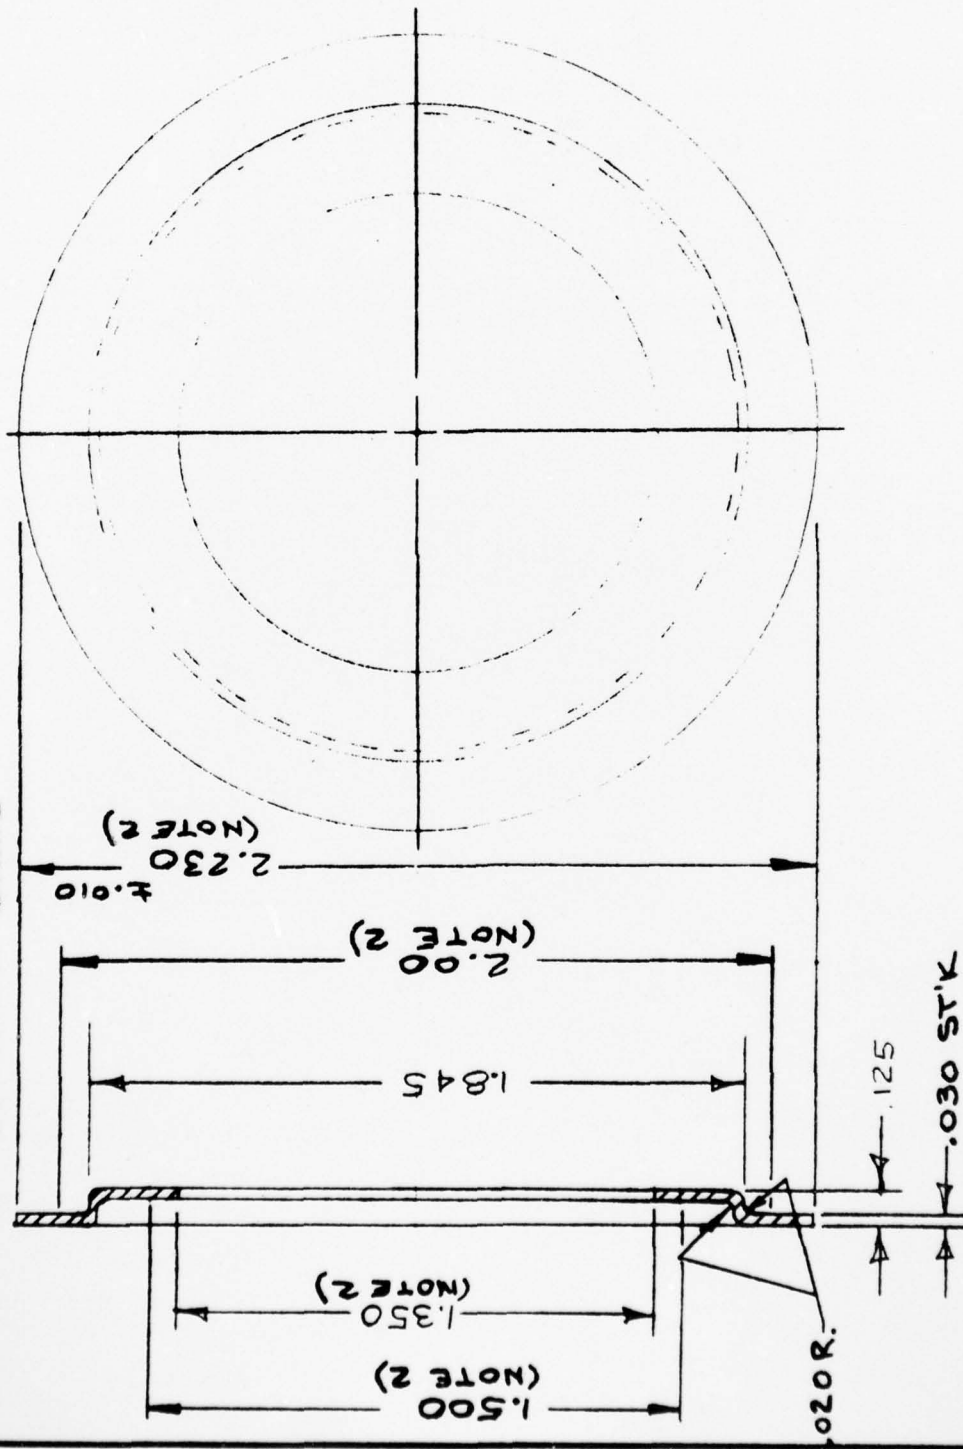


REVISIONS	
CHECKED BY	
APPROVED BY	
0	ADDED .020 R.A.D.; MAT'L WAS .020; ADDED FILING NOTE; NOTE WAS: ALL BEND RADIUS EQUAL TO MAT'L TH'K
1	Added Oct. 5, 1976 ADDED 1.500; 2.00; NOTES 2, 3, 4
2	Added Jan. 19, 1977

THESE DRAWINGS AND SPECIFICATIONS ARE THE PROPERTY OF RCA CORPORATION AND ARE NOT TO BE REPRODUCED OR COPIED OR USED AS THE BASIS FOR THE MANUFACTURE OR SALE OF APPARATUS AND OR DEVICES WITHOUT PERMISSION	
STANDARD TOLERANCE	MATERIAL
NOTE: THREADS EXTERNAL, CLASS 2A; INTERNAL, CLASS 2B (AMERICAN STDS) UNLESS OTHERWISE SPECIFIED.	KOVAR .030 TH'K
FRAC DEC	PATTERN NO. SCALE USED ON
UP TO 6" ± 1/64 006	
ABOVE 6" ± 1/32 010	
ABOVE 24" ± 1/16 015	
ANGULAR DIM. ± 1/2°	
NOTE: SUPPLY ALL SCREWS, NUTS, BOLTS, RIVETS, WASHERS, DOWELS, TAPER PINS, COTTER PINS & WOODRUFF KEYS WITH PART.	
DWG. TITLE	DESIGN BY
CATHODE WELD FLANGE	J15371C
DWG. NO.	DRAWN BY
302-5259R2	W.J. Burkina
EQUIPMENT DEVELOPMENT	

NOTES:

1. NOT MORE THAN .002 TAPER PERMITTED ALONG O.D. OF PART
2. PARTS MUST BE FREE OF BURS, TOOL MARKS, & SCRATCHES
3. .073 ± .002 DIA. HOLE MAY BE PUNCHED

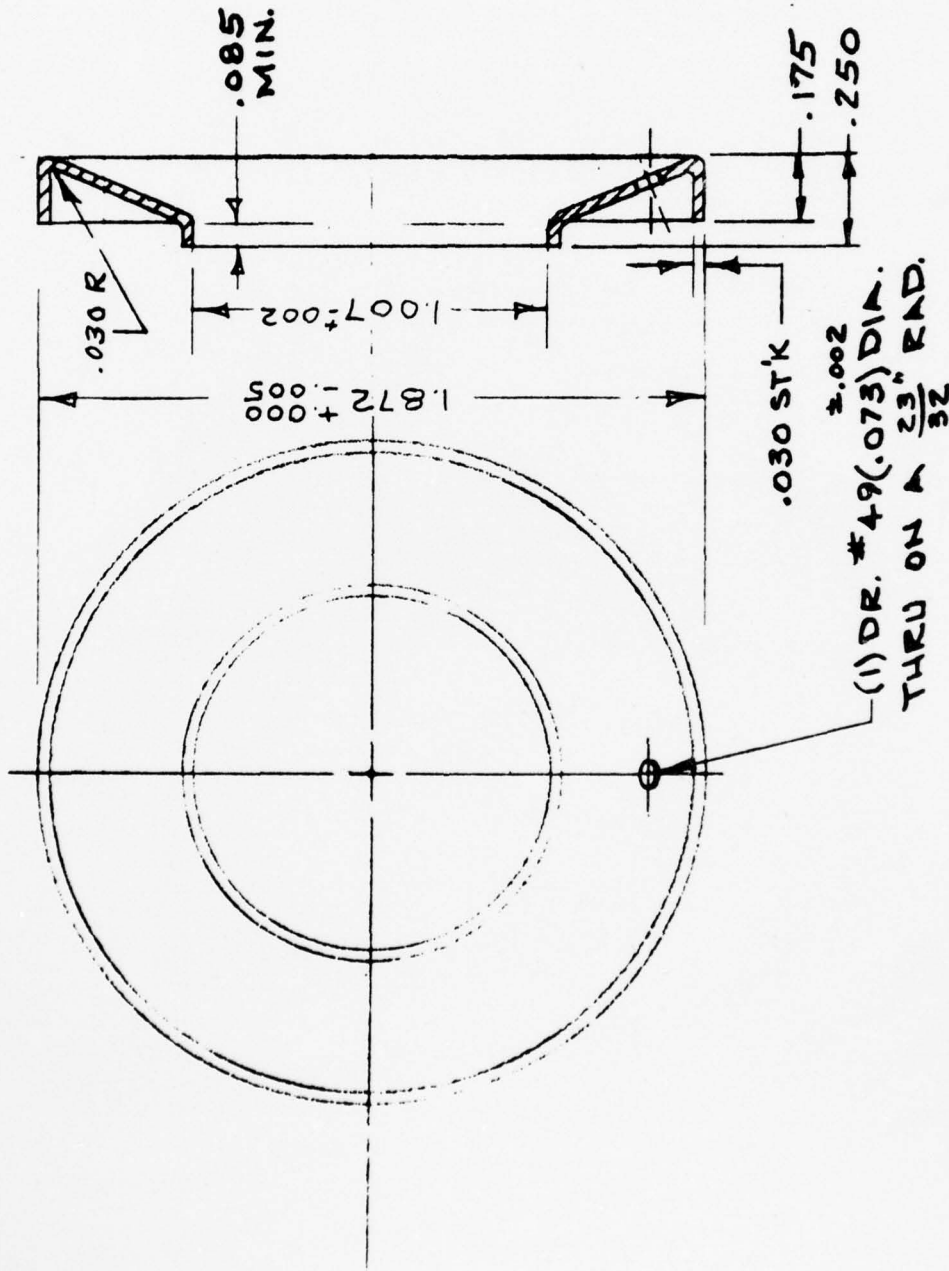


STANDARD TOLERANCE		NOTE: THREADS EXTERNAL, CLASS 2A; INTERNAL, CLASS 2B (AMERICAN STDS) UNLESS OTHERWISE SPECIFIED.		MATERIAL		DWG. TITLE	
BASIC DIM	PRAC. DEC.	UP TO 6"	±	1/64	009	C1010-CRS S-10E2	ANODE WELD FLANGE
ABOVE 6"	±	1/32	±	010	010	PATTERN NO.	DESIGN BY
ABOVE 36"	±	1/16	±	015	015	SCALE	MODEL NO.
ANGULAR DIM ± 1.0°						2:1	J15371C
NOTE: SURFACE ROUGHNESS OF 500 MICRO-INCHES OR STOCK FINISH ACCEPTABLE UNLESS OTHERWISE SPECIFIED				USED ON			
NOTE: SUPPLY ALL SCREWS, NUTS, BOLTS, RIVETS, WASHERS, DOMELLS, TAPER PINS, COTTER PINS & WOODRUFF KEYS WITH PART				DRAWN BY			
RCA Electronic Components				W J Ransom			
EQUIPMENT DEVELOPMENT				DWG. NO.			
				A 302-5260R2			

CHECKED BY	REVISIONS
APPROVED BY	0
ADDED #49 HOLE	
R. Miles 8/8/76	1
#49 (.073) DIA. WAS	
±.005; .085 MIN. WAS	
±.050; ADDED NOTES 1, 2	
#3	
R. Miles Jan 18, 1977	2


BEST AVAILABLE COPY

FINISHING OPERATIONS:

1. PUT LABEL (2LS93) ON WELD RING, NOTING PROPER POLARITY
2. PAINT CERAMIC & ALL METAL PARTS BETWEEN POINTS A & B WITH DOW CORNING #R-4-3117 CONFORMAL COATING. CURE COATING @ 35°C IN HUMIDIFIED AIR

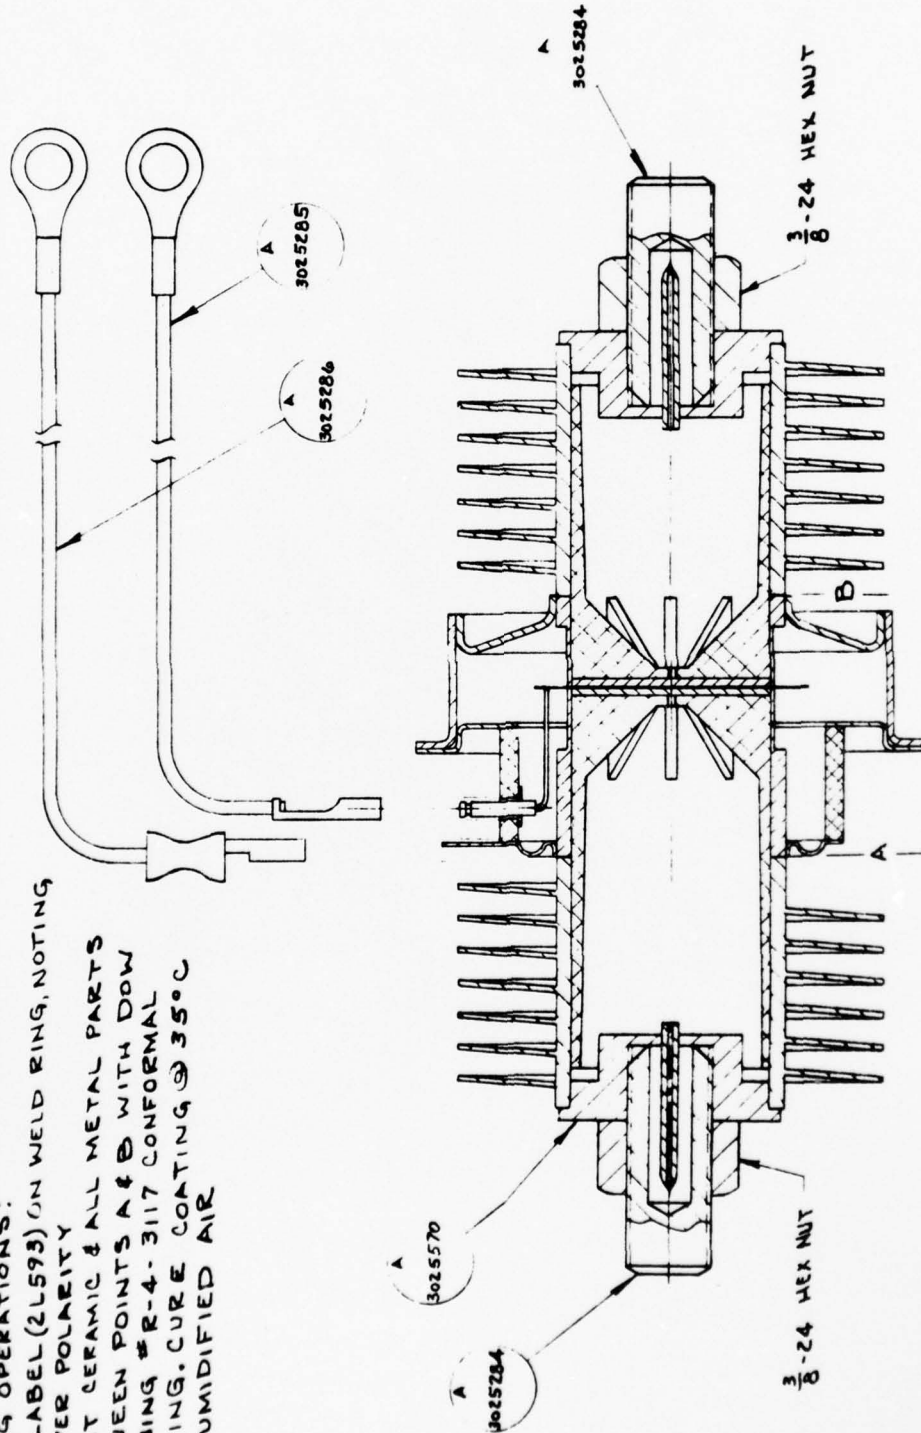

THESE DIMENSIONS AND SPECIFICATIONS ARE THE PROPERTY OF RADIO CORPORATION OF AMERICA AND ARE NOT TO BE REPRODUCED OR COPIED OR USED AS THE BASIS FOR THE MANUFACTURE OR SALE OF UNPATENTED ARTS OR DEVICES WITHOUT WRITTEN PERMISSION.									
STANDARD TOLERANCE		NOTE: THREADS EXTERNAL CLASS 3B UNLESS OTHERWISE SPECIFIED.		MATERIAL		DWC TITLE			
BASIC DIM	FRA DEC	UNLESS OTHERWISE SPECIFIED		PATTERN NO.		SCALE		DESIGN BY	
UP TO 4"	± 1/64 .005	SURFACE ROUGHNESS OF 500 MICRO-INCHES OR STOCK FINISH ACCEPTABLE UNLESS OTHERWISE SPECIFIED.		2:1		USED ON		MODEL NO.	
ABOVE 4"	± 1/32 .010							J15371C	
ABOVE 16"	± 1/16 .015							DRAWN BY	
ANGULAR DIM	± 1/2°							R. J. ...	
NOTE: SUPPLY ALL SCREWS, NUTS, BOLTS, RIVETS, WASHERS, DOWELS, TAPER PINS, COTTER PINS & WOODRUFF KEYS WITH PART.								DWC NO.	
								B 302528 R1	
								SIZE	
								REF. NO. 1800P-4	

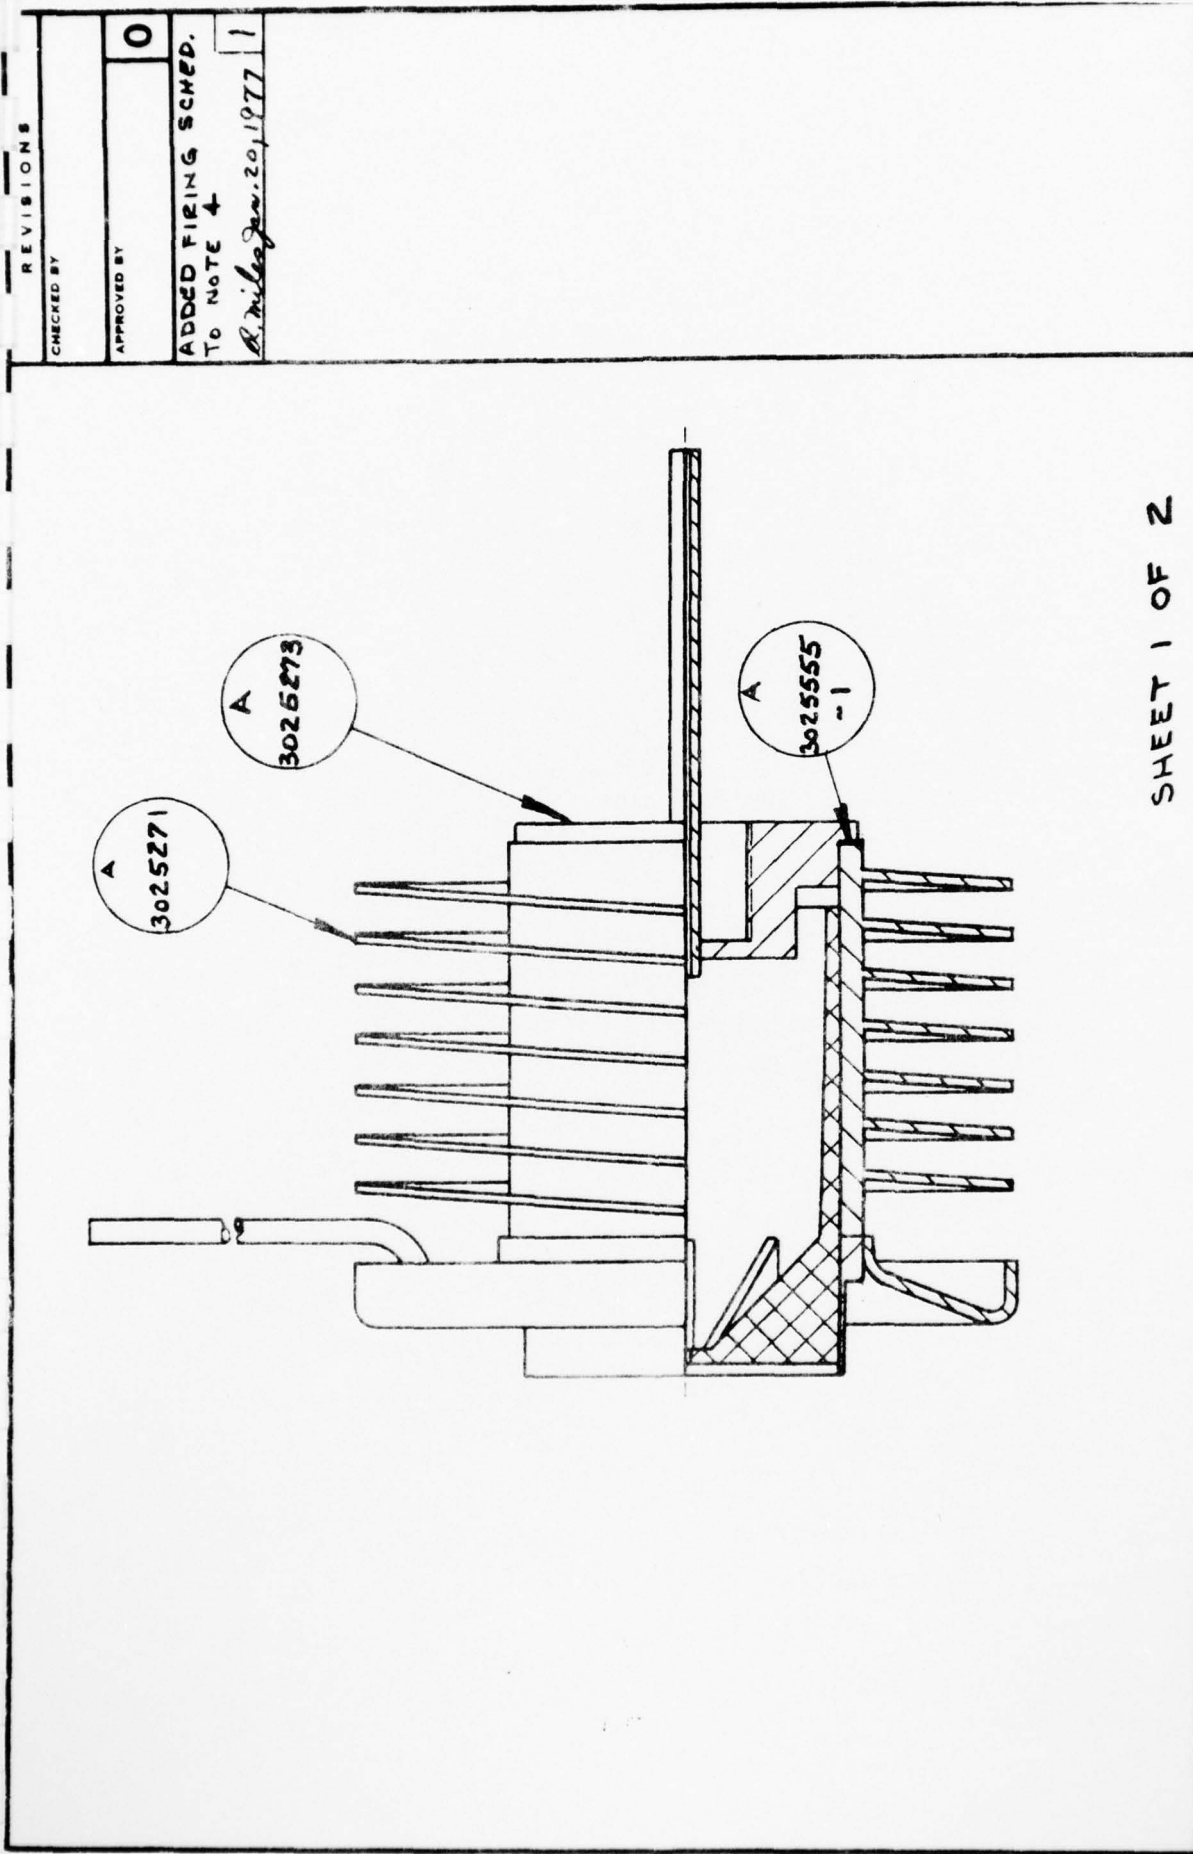

STANDARD TOLERANCE		NOTE: THREADS EXTERNAL, CLASS 2A; INTERNAL, CLASS 2B (AMERICAN STDS) UNLESS OTHERWISE SPECIFIED.		MATERIAL		DWG. TITLE ANODE HEAT PIPE ASS'Y	
BASIC DIM	FRACTION	DECIMAL	DECIMAL	PATTERN NO.	SCALE	USED ON	DESIGN BY
UP TO 8"	±	1/64	0.008		2:1		
ABOVE 8"	±	1/32	0.010				
ABOVE 24"	±	1/16	0.015				
ANGULAR DIM ± 1/2°							
NOTE: SURFACE ROUGHNESS OF 500 MICRO-INCHES OR STOCK FINISH ACCEPTABLE UNLESS OTHERWISE SPECIFIED.				RCM Electronic Components			
NOTE: SUPPLY ALL SCREWS, NUTS, BOLTS, RIVETS, WASHERS, WHEELS, TAPIN PINS, COTTER PINS & LOCKWASHERS WITH PART				EQUIPMENT DEVELOPMENT			
DRAWN BY R. Miles Aug. 26, 1976				A 3025269R1			
MODEL NO. J15371C				DWG. NO. A 3025269R1			

REVISIONS	
CHECKED BY	
APPROVED BY	0
ADDED FIRING SCHED. TO NOTE 4	
R. Miles Jan. 20, 1977	
1	

REVISIONS	
CHECKED BY	
APPROVED BY	0

NOTES

1. BRAZE IN LINE HYDROGEN-PREHEAT IN VESTIBULE OF FURNACE FOR 15 MIN.; BRAZE @ 760°C FOR 20 MIN.; USE FIXT. NO. A3025583 FOR BRAZING
2. HELIUM LEAK CHECK; BACK FILL WITH NITROGEN & PINCH-OFF LONG
3. HAND LAP MOLY DISC END OF HEAT PIPE FLAT USING ALUM. OXIDE CARBORUNDUM 220 GRIT & 50% BENDIX 25 I CLEANER CONCENTRATE & 50% WATER AS A VEHICLE
4. ULTRASONIC WASH & RINSE & THEN FIRE @ 600°C FOR 10 MIN. IN LINE HYDROGEN JUST PRIOR TO NICKEL PLATING ENTIRE ASS'Y USING SCHED. N-2 FOR 12 MIN. @ 2 AMPS. USE MULTIPLE CLIPS TO GATE TERMINAL & TO WELD FLANGE. MOVE CLIPS TO NEW SITES @ 1/2 THE PLATING TIME
5. PLATE CHECK FOR BLISTERS IN HYDROGEN @ 600°C FOR 10 MIN.

SHEET 2 OF 2

STANDARD TOLERANCE		MATERIAL		DWG. TITLE	
BASIC DIM	FRAC. DEC.	ANODE HEAT PIPE ASS'Y		ANODE HEAT PIPE ASS'Y	
UP TO 8"	± 1/64 008	PATTERN NO.	SCALE	DESIGN BY	MODEL NO.
ABOVE 8"	± 1/32 010		CHS		J15371C
ABOVE 24"	± 1/16 015	USED ON		DRAWN BY	
ANGULAR DIM ± 1/8°		RCA ELECTRONIC CORPORATION		A 3025269R1	

NOTE: THREADS EXTERNAL, CLASS 2A; INTERNAL, CLASS 2B (AMERICAN STDS) UNLESS OTHERWISE SPECIFIED.


NOTE: SURFACE ROUGHNESS OF 500 MICRO-INCHES OR STOCK FINISH ACCEPTABLE UNLESS OTHERWISE SPECIFIED.

NOTE: SUPPLY ALL SCREWS, NUTS, BOLTS, RIVETS, WASHERS, DOWELS, TAPER PINS, COTTER PINS & WOODRUFF KEYS WITH PART.

DATE: Oct 5, 1976

REVISIONS

CHECKED BY	
APPROVED BY	0
CHANGED LOC. OF PT. #A3025552-3; ADDED "AND CLEAN COP. PT.'S" PER SCHED. CL-1 TO NOTE 2	
R. Miller Jan. 10, 1977	

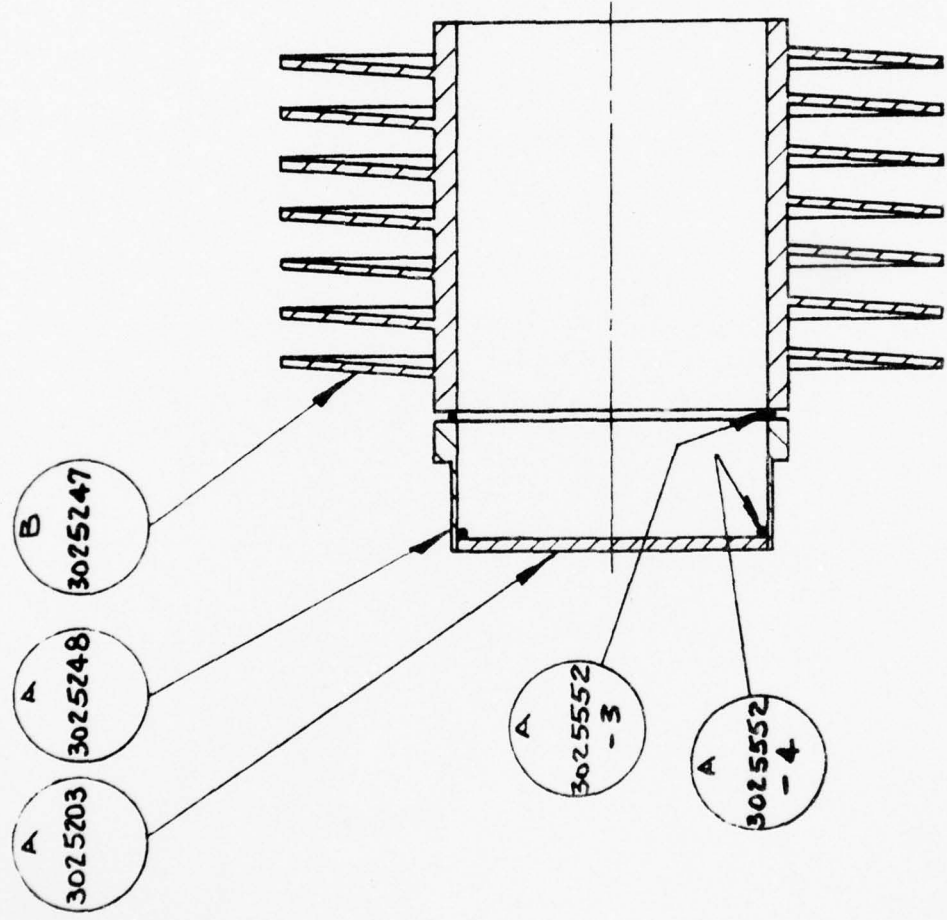

NOTES
 1. BRAZE @ 1020°C FOR 15 MIN. IN LINE HYDROGEN. USE FIXT. #B3025254
 2. VAPOR DEGREASE ALL PARTS BEFORE BRAZING & CLEAN
 COPPER PARTS PER SCHED. CL-1

STANDARD TOLERANCE		MATERIAL		DWG. TITLE	
BASIC DIM	FRAC. DEC.	NOTE: THREADS EXTERNAL, CLASS 2A INTERNAL, CLASS 2B (AMERICAN STDS) UNLESS OTHERWISE SPECIFIED.	CH	ANODE BODY SUB-ASS'Y	
UP TO .6"	± 1/64	SURFACE ROUGHNESS OF 500 MICRO INCHES OR STOCK FINISH ACCEPTABLE UNLESS OTHERWISE SPECIFIED	PATTERN NO.	DESIGN BY	MODEL NO. J15371C
ABOVE .6"	± 1/32	NOTE: SUPPLY ALL SCREWS, NUTS, BOLTS, RIVETS, WASHERS, DOWELS, TAPER PINS, COTTER PINS & WOODRUFF KEYS WITH PART	SCALE 2:1	DRAWN BY	DWG. NO. A 3025272R1
ABOVE .24"	± 1/16				
ANGULAR DIM ± 1/2°					

SHEET 1 OF 2

FORMING OF GATE LEAD

A 3025276

A 3025273

A 3025555 -1

.075

.005/.015

0

ADDED NOTE 4 &
MOVED OTHER NOTES;
ADDED FIRING SCHED.
TO NOTE 5
R. Miles Aug. 29, 1977

STANDARD TOLERANCE		MATERIAL		DWG. TITLE		MODEL NO.	
BASIC DIM	FRAC DEC	NOTE: THREADS EXTERNAL CLASS 2A; INTERNAL CLASS 2B (AMERICAN STDS) UNLESS OTHERWISE SPECIFIED	3025555	CATHODE HEAT PIPE ASS'Y	J15371C	DWG. NO.	
UP TO 6"	± 1/64 .005	SURFACE ROUGHNESS OF 500 MICRO- INCHES OR STOCK FINISH ACCEPTABLE UNLESS OTHERWISE SPECIFIED	2:1	USED ON	DESIGN BY	A 3025274R1	
ABOVE 6"	± 1/32 .010	NOTE: SUPPLY ALL SCREWS, NUTS, BOLTS, RIVETS, WASHERS, CONEELS, TAPER PINS, COTTER PINS & WOODRUFF KEYS WITH PART	EQUIPMENT DEVELOPMENT	DRAWN BY		R. Miles Aug. 27, 1976	
ABOVE 24"	± 1/16 .015						
ANGULAR DIM ± 1°							

REVISIONS	
CHECKED BY	
APPROVED BY	0

NOTES

1. BRAZE IN LINE HYDROGEN - PREHEAT IN VESTIBULE OF FURNACE FOR 15 MIN.; BRAZE @ 760°C FOR 20 MIN.; USE FIXT. NO. A3025583 FOR BRAZING
2. HELIUM LEAK CHECK; BACK FILL WITH NITROGEN & PINCH-OFF LONG
3. HAND LAP MOLY DISC END OF HEAT PIPE FLAT USING ALUM. OXIDE CARBORUNDUM 220 GRIT & 50% BENDIX 25 I CLEANER CONCENTRATE & 50% WATER AS A VEHICLE
4. USE A HYPODERMIC SYRINGE TO INJECT B-10 BINDER BETWEEN THE GATE LEAD & CERAMIC TO PREVENT PLATING SOLUTION FROM ENTERING THIS CAVITY
5. ULTRASONIC WASH & RINSE & THEN FIRE @ 600°C FOR 10 MIN. IN LINE HYDROGEN JUST PRIOR TO NICKEL PLATING ENTIRE ASS'Y USING SCHED. N-2 FOR 12 MIN @ 2 AMPS. USE MULTIPLE CLIPS TO GATE TERMINAL & TO WELD FLANGE. MOVE CLIPS TO NEW SITES @ 1/2 THE PLATING TIME
6. PLATE CHECK FOR BLISTERS IN HYDROGEN @ 600°C FOR 10 MIN.
7. HAND FORM GATE LEAD AS SHOWN

SHEET 2 OF 2

THESE DRAWINGS AND SPECIFICATIONS ARE THE PROPERTY OF RCA CORPORATION AND ARE NOT TO BE REPRODUCED OR COPIED OR USED AS THE BASIS FOR THE MANUFACTURE OR SALE OF APPARATUS AND OR DEVICES WITHOUT PERMISSION	
STANDARD TOLERANCE NOTE: THREADS EXTERNAL, CLASS 2A INTERNAL, CLASS 2B (AMERICAN STDS) UNLESS OTHERWISE SPECIFIED.	
BASIC DIM UP TO 6" ABOVE 6" ABOVE 24" ANGULAR DIM. ± 1/2°	DEC. 1/64 1/32 1/16 1/32
MATERIAL CATHODE HEAT PIPE ASS'Y	
PATTERN NO. SCALE USED ON	DESIGN BY MODEL NO. J15371C
DRAWN BY EQUIPMENT DEVELOPMENT R. Niles Oct. 5, 1976	
DWG. NO. A 3025274 R1	

NOTES

1. VAPOR DEGREASE ALL METAL PARTS BEFORE BRAZING
2. BRAZE @ 1020°C FOR 15 MIN. IN LINE HYDROGEN. USE FIXT. #B3025556
3. HELIUM LEAK CHECK
4. BEFORE INSERTING, NICKEL WIRE AT A SHARP RIGHT ANGLE .20 FROM ONE END. INSERT SHORT END INTO A3025278

(1) .030 DIA. NICKEL WIRE x 1" LG. CRIMP END INSERTED INTO PIN TO ALLOW FOR .020 DIA. BRAZE WIRE

REVISIONS

CHECKED BY	
APPROVED BY	0
GEN'L REVISION	
R. Miles Jan. 20, 1977	

AD-A043 346

RCA CORP LANCASTER PA SSD-ELECTRO-OPTICS AND DEVICES
MANUFACTURING METHODS AND TECHNOLOGY (MM AND T). MEASURE FOR FA--ETC(U)
APR 77 S W KESSLER, R E REED, D R TROUT

F/G 9/5


DAAB07-76-C-8120

NL

UNCLASSIFIED

2 DP2

AD
A043 346

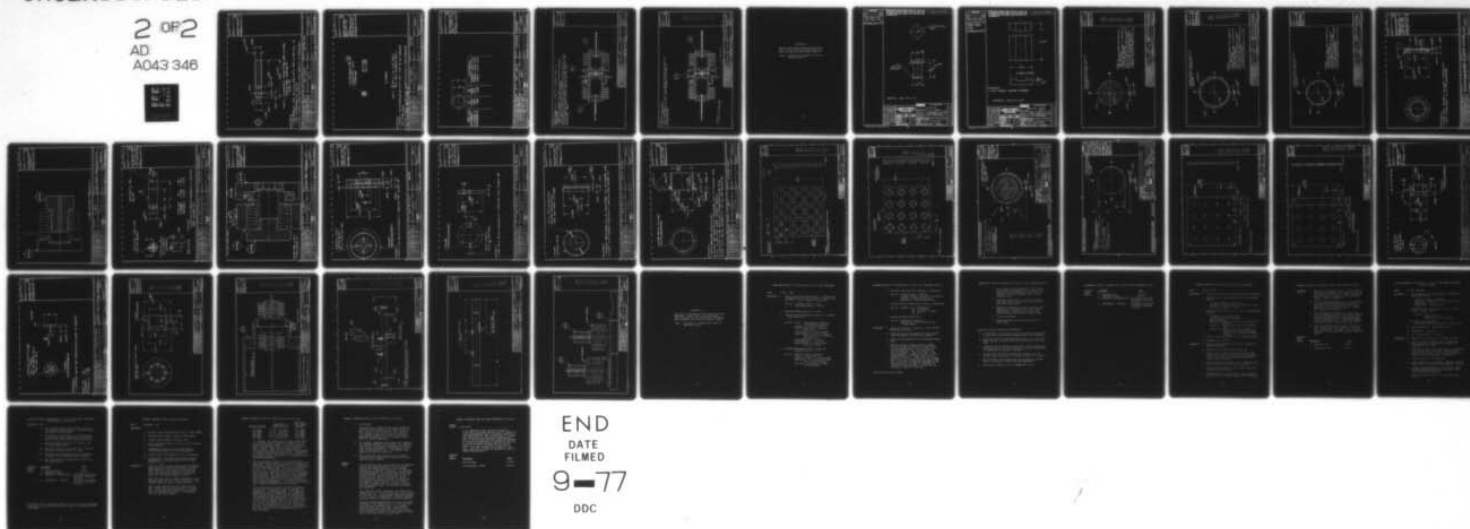


END

DATE
FILMED

9-77

DDC

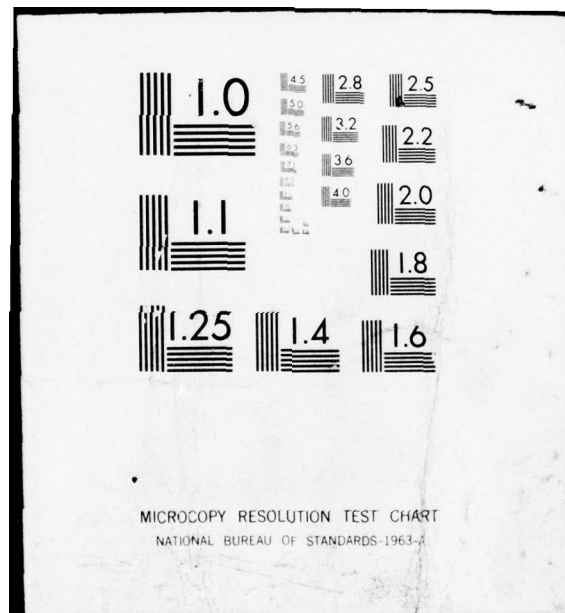

REVISIONS

CHECKED BY

APPROVED BY

0

#3 DR. WAS 7/32";
MAT'L WAS FLAT
POINT

R. Miller Jan. 14, 1976

MAT'L WAS STN STL;
ADDED NOTES 1 & 2

R. Miller Jan. 24, 1977

DR. #3(.213) DIA. X $\frac{3}{4}$ " DP.
CONCENTRIC WITH
THREADS



2-REQ'D


MAT'L: $\frac{3}{8}$ -24 X 1" LG. CUP POINT
SOC. SET SCREW (STL)

NOTES

1. ANNEAL IN HYDROGEN @ 750°-775°C FOR 1/2 HR. BEFORE
DRILLING, HOLE

2. PLATE TYPE II CLEAR ZINC .0005 TH'K; FINISH-CLEAR CHROMATE
(MIL STD QQZ-325, CLASS 2)

STANDARD TOLERANCE		NOTE: THREADS EXTERNAL, CLASS 2A; INTERNAL, CLASS 2B (AMERICAN STDS) UNLESS OTHERWISE SPECIFIED.		MATERIAL		DWG. TITLE	
BASIC DIM	FRACTIONAL DEC			SEE ABOVE		STUD	
UP TO 6"	± 1/64 .008	SURFACE ROUGHNESS OF 500 MICRO- INCHES OR STOCK FINISH ACCEPTABLE UNLESS OTHERWISE SPECIFIED		PATTERN NO.	SCALE	USED ON	DESIGN BY
ABOVE 6"	± 1/32 .010				1:1		
ABOVE 24"	± 1/16 .016			RCM EQUIPMENT DEVELOPMENT			
ANGULAR DIM ± 1.0°		NOTE: SUPPLY ALL SCREWS, NUTS, BOLTS, RIVETS, WASHERS, DOWELS, TAPER PINS, COTTER PINS & WOODRUFF KEYS WITH PART		DRAWN BY			
				R. Miller Sept. 14, 1976			
				MODEL NO.		J15371C	
				DWG NO.		A 3025284R2	

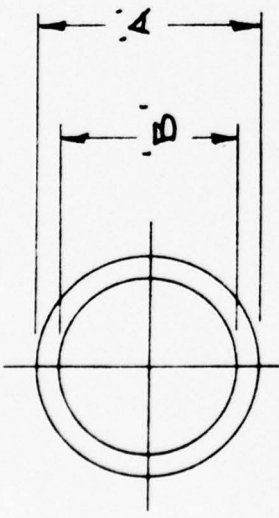
		REVISIONS CHECKED BY APPROVED BY 0 PT. 3025555-3 WAS 068751X.004 TH'K R. Milko Jan. 20, 1977	
PART NO. 3025555-1 3025555-2 3025555-3	'A' 1.080 1.500 .150	'B' .880 1.315 .063	MATERIAL S636S X.003 TH'K S35S X.003 TH'K S35S X.010 TH'K

DWG. TITLE SOLDER WASHER			
MATERIAL SEE ABOVE	PATTERN NO.	SCALE NONE	USED ON
DESIGN BY			
MODEL NO. J15371C			
DRAWN BY R. Milko Oct. 5, 1976		DWG. NO. A 3025555 R.1	

THESE DRAWINGS AND SPECIFICATIONS ARE THE PROPERTY OF RCA CORPORATION AND ARE NOT TO BE REPRODUCED OR COPIED OR USED AS THE BASIS FOR THE MANUFACTURE OR SALE OF APPARATUS AND OR DEVICES WITHOUT PERMISSION.			
STANDARD TOLERANCE			
BASIC DIM	FRACTION	DEC.	NOTE: THREADED EXTERNAL, CLASS 2A; INTERNAL, CLASS 2B (AMERICAN STDS) UNLESS OTHERWISE SPECIFIED. SURFACE ROUGHNESS OF 80 MICRO-INCHES OR STOCK FINISH ACCEPTABLE UNLESS OTHERWISE SPECIFIED. NOTE: SUPPLY ALL SCREWS, NUTS, BOLTS, RIVETS, WASHERS, CONN. PLATE, COTTER PINS & WOODRAFF KEYS WITH PART.
UP TO 6"	\pm 1/64	.008	
ABOVE 6"	\pm 1/32	.010	
ABOVE 24"	\pm 1/16	.018	
ANGULAR DIM \pm 1/8°			

NOTES

1. BRAZE @ 395°C, 5 MIN., 3 TORR OF HYDROGEN. USE FKT. #B3025289
2. INSPECT TO INSURE A SOLDER FILLET IS FORMED BETWEEN GATE LEAD & GATE RING ON A3025280
3. COAT EDGE OF SILICON WITH R-6104 FLEXIBLE JUNCTION COATING. MIX 10 PARTS BASE TO 1 PART CURING AGENT. DE-AIR MIXTURE IN VACUUM FOR 5 MIN. CURE FOR 2 HRS. @ 150° IN CIRCULATING AIR OVEN
4. ELECTRICAL TEST

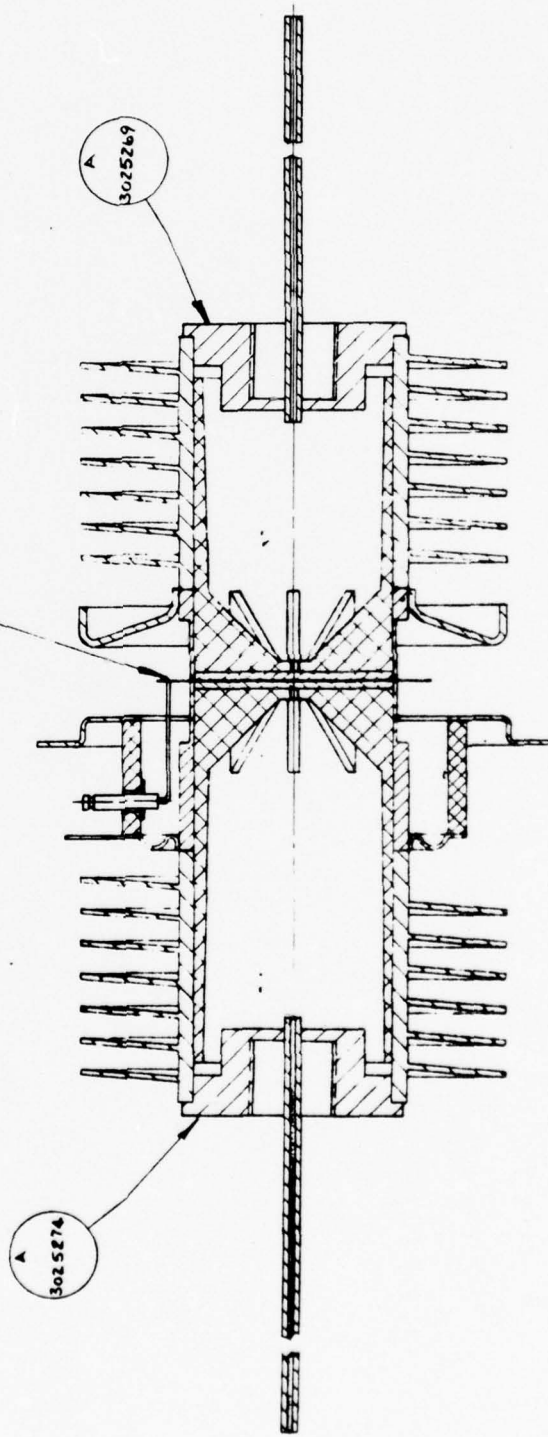


REVISIONS	
CHECKED BY	
APPROVED BY	0
ADDED NOTES 2, 3	
84	
21, 1977	

STANDARD TOLERANCE		MATERIAL		DWG. TITLE	
FRACTIONAL	DEC	UNLESS OTHERWISE SPECIFIED		THYRISTOR ASSY, BRAZED	
UP TO 1/8"	± 1/64	SURFACE FINISHES OF 800 RMS		PATTERN NO	BOOK NO
1/8" TO 1"	± 1/32	INCHES OR STOCK FINISH ACCEPTABLE		USED ON	DESIGN BY
1" TO 2"	± 1/16	UNLESS OTHERWISE SPECIFIED		SCALE	2:1
2" TO 4"	± 1/8	NOTE: SUPPLY ALL SCREWS, NUTS, BOLTS, WASHERS, RIVETS, TAPES, PINS, COTTER PINS & RODS WITH PART		PATTERN NO	USED ON
4" TO 6"	± 1/4			RADIO CORPORATION OF AMERICA	
6" TO 12"	± 1/2			DRAWN BY	DATE
12" TO 24"	± 3/4			3025569R1	

BEST AVAILABLE COPY

REVISIONS	
CHECKED BY	
APPROVED BY	0
ADDED NOTES 243	
DATE 24, 1972	1

- NOTES
1. USE FIXT. # B3025566
 2. APPLY CONFORMAL COATING TO CERAMIC AT BASE OF GATE PIN.
 3. NICKEL PLATE

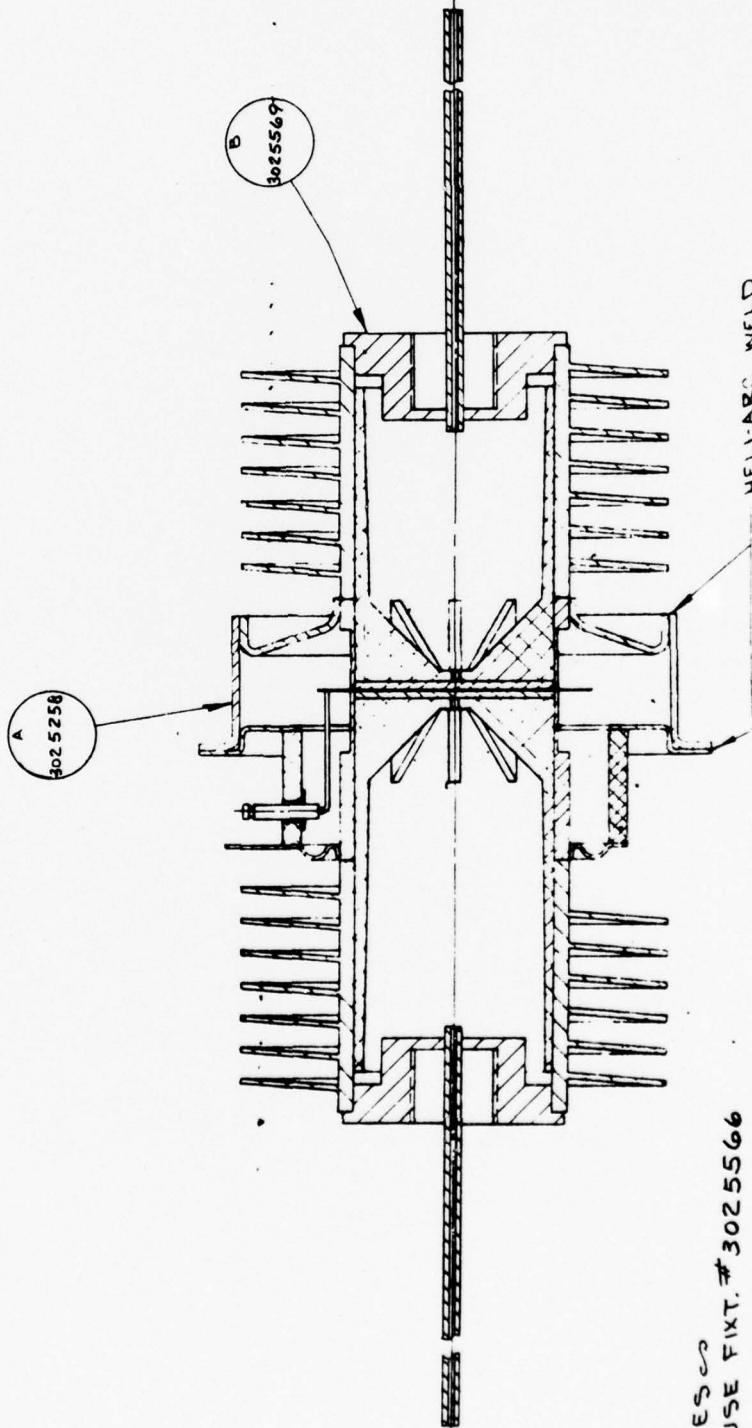

- NOTES
1. USE FIXT. # 3025566

STANDARD TOLERANCE		MATERIAL		PATTERN NO.		SCALE		USED ON		DWG. TITLE	
BASIC DIM	FRACTION	DEC.	NOTE: TOLERANCES ARE THE PROPERTY OF RADIO CORPORATION OF AMERICA AND ARE TO BE REPRODUCED OR COPIED AS SET BY THE DALLAS DIVISION OF THE COMPANY. THE DALLAS DIVISION OF THE COMPANY IS NOT RESPONSIBLE FOR THE QUALITY OF THE REPRODUCTION.	THYRISTOR ASSY, WELDED							
UP TO 6"	± 1/16	0.001	NOTE: TOLERANCES ARE THE PROPERTY OF RADIO CORPORATION OF AMERICA AND ARE TO BE REPRODUCED OR COPIED AS SET BY THE DALLAS DIVISION OF THE COMPANY. THE DALLAS DIVISION OF THE COMPANY IS NOT RESPONSIBLE FOR THE QUALITY OF THE REPRODUCTION.								
ABOVE 6"	± 1/32	0.010	NOTE: TOLERANCES ARE THE PROPERTY OF RADIO CORPORATION OF AMERICA AND ARE TO BE REPRODUCED OR COPIED AS SET BY THE DALLAS DIVISION OF THE COMPANY. THE DALLAS DIVISION OF THE COMPANY IS NOT RESPONSIBLE FOR THE QUALITY OF THE REPRODUCTION.								
ABOVE 24"	± 1/16	0.010	NOTE: TOLERANCES ARE THE PROPERTY OF RADIO CORPORATION OF AMERICA AND ARE TO BE REPRODUCED OR COPIED AS SET BY THE DALLAS DIVISION OF THE COMPANY. THE DALLAS DIVISION OF THE COMPANY IS NOT RESPONSIBLE FOR THE QUALITY OF THE REPRODUCTION.								
ANGULAR DIM	± 1/2°		NOTE: TOLERANCES ARE THE PROPERTY OF RADIO CORPORATION OF AMERICA AND ARE TO BE REPRODUCED OR COPIED AS SET BY THE DALLAS DIVISION OF THE COMPANY. THE DALLAS DIVISION OF THE COMPANY IS NOT RESPONSIBLE FOR THE QUALITY OF THE REPRODUCTION.								
				RADIO CORPORATION OF AMERICA		DESIGN BY		J15371C		DWG. NO.	
										B 3025566	
										DATE	
										OCT. 25, 1972	

APPENDIX B


Revised Tooling and Photo-Mask Drawings.
Refer to the First Quarterly Report for
other tooling and photo-mask drawings.

(Note: Organized in numerical order by
Drawing Number.)

REVISIONS	
AP. BY	0
DATE	
1.25 WAS 1.12; 1.00 WAS 1.375	
D. Miller Jan. 25, 1977 1	

DIMENSIONS ARE IN INCHES AND INCLUDE THICKNESS OF PLATING. DO NOT SCALE DRAWING. ALL EXTERNAL THREADS TO BE CLASS 2A BEFORE PLATING AND NOT GREATER THAN THE MAXIMUM SIZE OF CLASS 3A AFTER PLATING. ALL INTERNAL THREADS TO BE CLASS 2B UNLESS OTHERWISE SPECIFIED. ALL THREADS TO BE UNIFIED STANDARD SCREW THREAD SERIES UNLESS OTHERWISE SPECIFIED.

302 5231R1

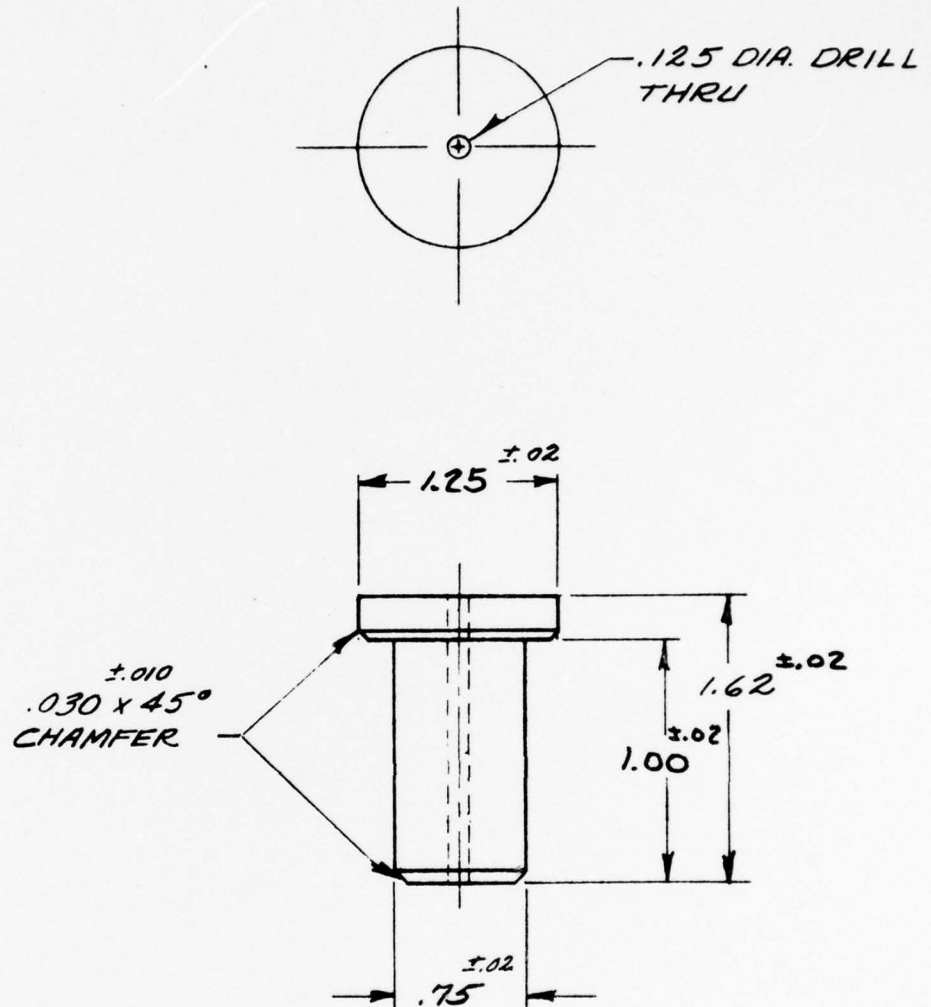

MATERIAL - 304 STN. ST'L

THESE DRAWINGS AND SPECIFICATIONS ARE THE PROPERTY OF RCA CORPORATION AND SHALL NOT BE REPRODUCED, OR COPIED, OR USED AS THE BASIS FOR THE MANUFACTURE OR SALE OF APPARATUS OR DEVICES WITHOUT PERMISSION.

TOLERANCES AND WORKMANSHIP REQUIREMENTS NOT SPECIFIED ON THIS DRAWING SHALL CONFORM TO SPECIFICATION 93650.

BASIC DIMENSIONS	2 PLACE DECIMALS	3 PLACE DECIMALS
UP THRU 6		
6 THRU 24		
ABOVE 24		

ANGULAR DIMENSIONS

RCA CORPORATION	
WEIGHT	
FIRST MADE FOR	USED ON
DRAWN BY <u>R.G. HERR 2-7-75</u>	
DESIGNED BY <u>S.W. KESSLER</u>	
CHECKED BY	
COMMODITY CODE	
A SIZE	302 5231R1
CODE IDENT NO. 49671	SHEET CONT'D ON SH

REVISIONS

AP. BY

DATE

0


.930 WAS .915;
12.00 WAS 10.00;
ADDED NOTE 1;
.535 WAS
.542

A. Miles Jan. 20, 1977

1

DIMENSIONS ARE IN INCHES AND INCLUDE THICKNESS OF PLATING. DO NOT SCALE DRAWING. ALL EXTERNAL THREADS TO BE CLASS 2A BEFORE PLATING AND NOT GREATER THAN THE MAXIMUM SIZE OF CLASS 3A AFTER PLATING. ALL INTERNAL THREADS TO BE CLASS 2B UNLESS OTHERWISE SPECIFIED. ALL THREADS TO BE UNIFIED STANDARD SCREW THREAD SERIES UNLESS OTHERWISE SPECIFIED.

3025232R1

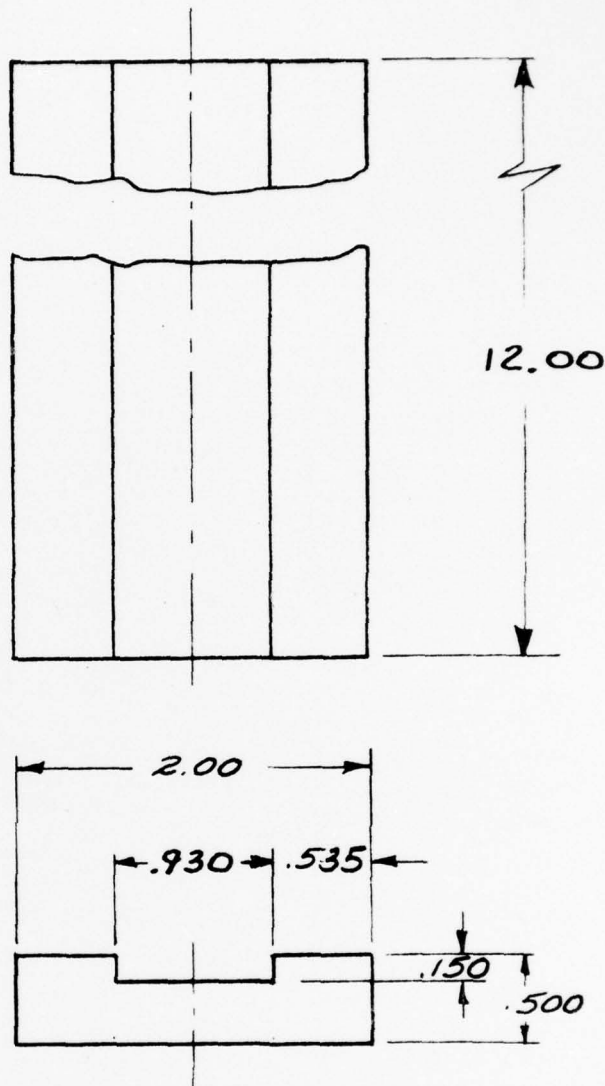

NOTES

1. SAW & BELT SAND EDGES

MATERIAL - 304 STN. STL

THESE DRAWINGS AND SPECIFICATIONS ARE THE PROPERTY OF RCA CORPORATION AND SHALL NOT BE REPRODUCED, OR COPIED, OR USED AS THE BASIS FOR THE MANUFACTURE OR SALE OF APPARATUS OR DEVICES WITHOUT PERMISSION.

TOLERANCES AND WORKMANSHIP REQUIREMENTS NOT SPECIFIED ON THIS DRAWING SHALL CONFORM TO SPECIFICATION 93650.

BASIC DIMENSIONS	2 PLACE DECIMALS	3 PLACE DECIMALS
UP THRU 6		
6 THRU 24		
ABOVE 24		

ANGULAR DIMENSIONS

RCA

RCA CORPORATION

BRAZING BASE

FIRST MADE FOR

USED ON

DRAWN BY R. G. HERR 5-7-75

DESIGNED BY S. W. KESSLER

CHECKED BY

COMMODITY CODE

A
SIZE

3025232R1

CODE IDENT NO. 49671


SHEET

CONT'D ON SH

BEST AVAILABLE COPY

REVISIONS	
CHANGED BY	
APPROVED BY	0
NOTE 1 WAS 2 1/2" x 2 1/2" SLIDES; ADDED NOTE 6	
P. M. H. J. Jan. 24, 1972	

(3) REF. RINGS (.0150 O.D. X .0100 I.D.)
90° APART ON A 1.3750 DIA.
(NOTE 2)

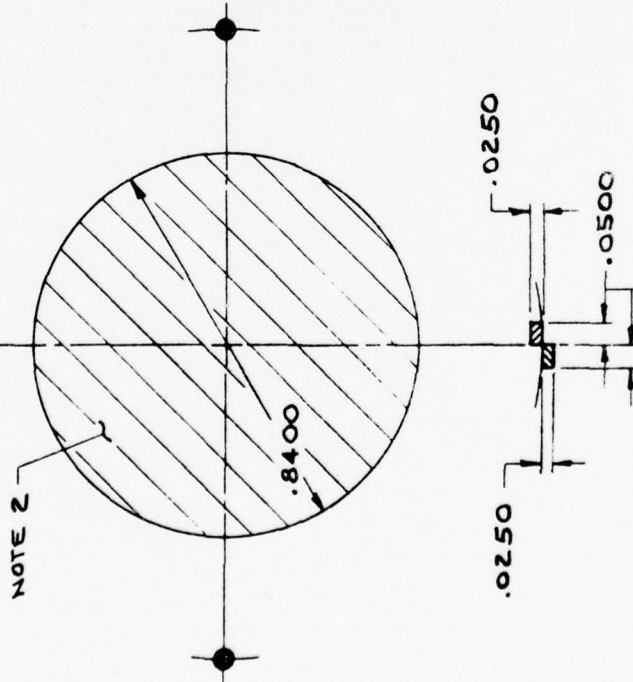

- NOTES
1. SEE DWG. NO. 3025261 FOR SHORTING DOT PATTERN
 2. CROSS-HATCHED AREA IS CHROME ON MASK (NEG. RESIST)
 3. TOL. ON MASK $\pm .0002$ FOR ALL DIM'S
 4. PRINT MASK ON 2" X 2" SLIDES
 5. THIS MASK IS REFERRED TO AS MASK 'A' ON PROCESS SHEETS
 6. CENTER MASK ON SLIDE WITHIN $\pm \frac{1}{16}$ "

STANDARD TOLERANCE		NOTE: THREADS EXTERNAL, CLASS 2A; INTERNAL, CLASS 2B (AMERICAN SYSTEM) UNLESS OTHERWISE SPECIFIED.		MATERIAL		DWG. TITLE	
BASIC DIM.	FRACTION	DEC.		PATTERN NO.	SCALE	USED ON	
UP TO 8"	$\pm 1/64$.005		4:1			
ABOVE 8"	$\pm 1/32$.010					
ABOVE 24"	$\pm 1/16$.015					
ANGULAR DIM.	$\pm 1/2^\circ$						





THESE DIMENSIONS AND SPECIFICATIONS ARE THE PROPERTY OF RADIO CORPORATION OF AMERICA AND ARE NOT TO BE REPRODUCED OR COPIED OR USED IN THE MAKING OF ANY PARTS OR EQUIPMENT WITHOUT PERMISSION.

NOTE: SUPPLY ALL SCREWS WITH DRILL BITS, WASHERS, BOLTS, TAPES, PINS, COTTER PINS & WOODRUFF SETS WITH PART.

RADIO CORPORATION OF AMERICA
—EQUIPMENT SUPPLY—

DWG. NO. 3025262R1
DESIGN BY J15371C
B
P. M. H. J. Jan. 24, 1972

REVISIONS		
CHECKED BY		
APPROVED BY	0	
REDRAWN; ADDED NOTE 5		1
		2

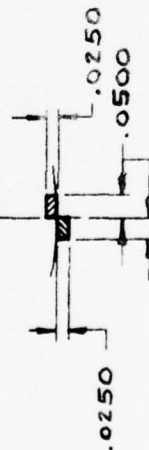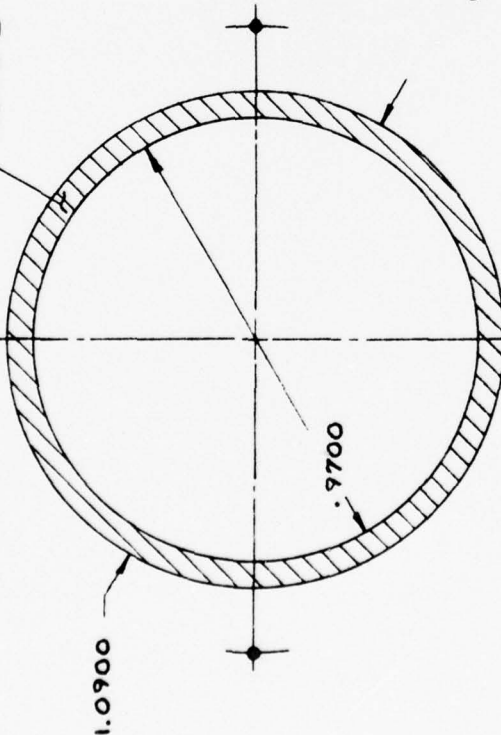 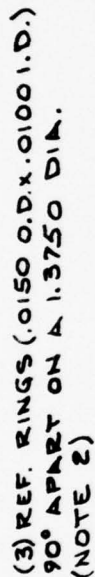

NOTES

1. SEE DWG. NO. 3025261 FOR SHORTING DOT PATTERN
2. CROSS-HATCHED AREA IS CHROME ON MASK (NEG. RESIST)
3. TOL. ON MASK $\pm .0002$ FOR ALL DIM'S.
4. PRINT MASK ON 2" X 2" SLIDES
5. THIS MASK IS REFERRED TO AS MASK 'B' ON PROCESS SHEETS
6. CENTER MASK ON SLIDE WITHIN $\pm \frac{1}{16}$ "

STANDARD TOLERANCE		MATERIAL		DWG. TITLE		DWG. NO.	
BASIC DIM \pm .004 UP TO 6" \pm .008 ABOVE 6" \pm .010 UNLESS OTHERWISE SPECIFIED		PATTERN NO. 4:1 SCALE USED ON		MASK FOR P* GATE DIFFUSION DESIGN BY MODEL NO. J15371C		S.W. KESSLER 8/5/76 DRAWN BY S.W. KESSLER 8/5/76 B 30252623R2	
NOTES: THROUGH HOLE, CLASS 30 INTERNAL CLASS 30 (AERIAL ETCH) UNLESS OTHERWISE SPECIFIED UNLESS OTHERWISE SPECIFIED UNLESS STOCK FINISH ACCEPTABLE UNLESS OTHERWISE SPECIFIED		RADIO CORPORATION OF AMERICA —SEMI-CONDUCTOR DEPARTMENT—					

(3) REF. RINGS (.0150 O.D. x .0100 I.D.)
90° APART ON A 1.3750 DIA.
(NOTE 1)


NOTE 1

NOTES

- CROSS-HATCHED AREA IS CHROME ON MASK (NEG. RESIST)
- TOL. ON MASK ±.0002 FOR ALL DIM.'S
- PRINT MASK ON 2" x 2" SLIDES
- THIS MASK IS REFERRED TO AS MASK 'C' ON PROCESS SHEETS
- CENTER MASK ON SLIDE WITHIN ±.10

STANDARD TOLERANCE		MATERIAL		DWG. TITLE	
BASIC DIM.	FRACTION	INCHES	FEET	TRIGGER FINGER	FITCH MASK
UP TO 1/8"	± 1/64	0.001	0.001	DESIGN BY	MODEL NO. J15371C
1/8" TO 1/2"	± 1/32	0.002	0.002	DRAWN BY	DWG. NO. B 3025264R2
1/2" TO 1"	± 1/16	0.003	0.003	S.W. KESSLER 8/5/76	
1" TO 2"	± 1/8	0.004	0.004	RADIO CORPORATION OF AMERICA	
2" TO 4"	± 1/4	0.005	0.005	- DIMENSIONS UNLESS OTHERWISE SPECIFIED -	
4" TO 6"	± 3/16	0.006	0.006	- DIMENSIONS UNLESS OTHERWISE SPECIFIED -	
6" TO 12"	± 1/8	0.007	0.007	- DIMENSIONS UNLESS OTHERWISE SPECIFIED -	
12" TO 24"	± 3/16	0.008	0.008	- DIMENSIONS UNLESS OTHERWISE SPECIFIED -	
24" TO 48"	± 1/4	0.009	0.009	- DIMENSIONS UNLESS OTHERWISE SPECIFIED -	
48" TO 96"	± 3/8	0.010	0.010	- DIMENSIONS UNLESS OTHERWISE SPECIFIED -	
6917529027641081856" TO 13835058055282163136"	± 54	0.067	0.067	- DIMENSIONS UNLESS OTHERWISE SPECIFIED -	
13835058055282163136" TO 27670116110564326272"	± 55	0.068	0.068	- DIMENSIONS UNLESS OTHERWISE SPECIFIED -	
27670116110564326272" TO 55340232221128652544"	± 56	0.069	0.069	- DIMENSIONS UNLESS OTHERWISE SPECIFIED -	
55340232221128652544" TO 110680464422257305088"	± 57	0.070	0.070	- DIMENSIONS UNLESS OTHERWISE SPECIFIED -	
110680464422257305088" TO 221360928844514610176"	± 58	0.071	0.071	- DIMENSIONS UNLESS OTHERWISE SPECIFIED -	
221360928844514610176" TO 442721857689029220352"	± 59	0.072	0.072	- DIMENSIONS UNLESS OTHERWISE SPECIFIED -	
442721857689029220352" TO 885443715378058440704"	± 60	0.073	0.073	- DIMENSIONS UNLESS OTHERWISE SPECIFIED -	
7427640234370104060157100032" TO 148552804687402081203114200064"	± 84	0.097	0.097	- DIMENSIONS UNLESS OTHERWISE SPECIFIED -	
148552804687402081203114200064" TO 297105609374804162406228400128"	± 85	0.098	0.098	- DIMENSIONS UNLESS OTHERWISE SPECIFIED -	
297105609374804162406228400128" TO 594211218749608324812456800256"	± 86	0.099	0.099	- DIMENSIONS UNLESS OTHERWISE SPECIFIED -	
594211218749608324812456800256" TO 118842243749921664962491600512"	± 87	0.100	0.100	- DIMENSIONS UNLESS OTHERWISE SPECIFIED -	
118842243749921664962491600512" TO 237684487499843329924983201024"	± 88	0.101	0.101	- DIMENSIONS UNLESS OTHERWISE SPECIFIED -	
237684487499843329924983201024" TO 475368974999686659849966402048"	± 89	0.102	0.102	- DIMENSIONS UNLESS OTHERWISE SPECIFIED -	
475368974999686659849966402048" TO 950737949999373319699932804096"	± 90	0.103	0.103	- DIMENSIONS UNLESS OTHERWISE SPECIFIED -	
950737949999373319699932804096" TO 1901475899998746639399865608192"	± 91	0.104	0.104	- DIMENSIONS UNLESS OTHERWISE SPECIFIED -	
1901475899998746639399865608192" TO 3802951799997493278799731216384"	± 92	0.105	0.105	- DIMENSIONS UNLESS OTHERWISE SPECIFIED -	
3802951799997493278799731216384" TO 7605903599994986557599462432768"	± 93	0.106	0.106	- DIMENSIONS UNLESS OTHERWISE SPECIFIED -	
7605903599994986557599462432768" TO 15211807199989933115198924865536"	± 94	0.107	0.107	- DIMENSIONS UNLESS OTHERWISE SPECIFIED -	
15211807199989933115198924865536" TO 30423614399979866230397849731072"	± 95	0.108	0.108	- DIMENSIONS UNLESS OTHERWISE SPECIFIED -	
30423614399979866230397849731072" TO 60847228799959732460795699462144"	± 96	0.109	0.109	- DIMENSIONS UNLESS OTHERWISE SPECIFIED -	
60847228799959732460795699462144" TO 121694457599819464921591398924288"	± 97	0.110	0.110	- DIMENSIONS UNLESS OTHERWISE SPECIFIED -	
121694457599819464921591398924288" TO 243388915199638929843182797848576"	± 98	0.111	0.111	- DIMENSIONS UNLESS OTHERWISE SPECIFIED -	
243388915199638929843182797848576" TO 486777830399277859686365595697152"	± 99	0.112	0.112	- DIMENSIONS UNLESS OTHERWISE SPECIFIED -	
486777830399277859686365595697152" TO 973555660798555719372731191394304"	± 100	0.113	0.113	- DIMENSIONS UNLESS OTHERWISE SPECIFIED -	
973555660798555719372731191394304" TO 1947111321597111438745462382788608"	± 101	0.114	0.114	- DIMENSIONS UNLESS OTHERWISE SPECIFIED -	
1947111321597111438745462382788608" TO 3894222643194222877490924765577216"	± 102	0.115	0.115	- DIMENSIONS UNLESS OTHERWISE SPECIFIED -	
3894222643194222877490924765577216" TO 7788445286388445754981849531154432"	± 103	0.116	0.116	- DIMENSIONS UNLESS OTHERWISE SPECIFIED -	
7788445286388445754981849531154432" TO 1557689057277689150996369906228864"	± 104	0.117	0.117	- DIMENSIONS UNLESS OTHERWISE SPECIFIED -	
1557689057277689150996369906228864" TO 3115378114555378301992739812457728"	± 105	0.118	0.118	- DIMENSIONS UNLESS OTHERWISE SPECIFIED -	
3115378114555378301992739					

CHECKED BY		REVISIONS	
APPROVED BY		0	
ADDED 1/32 x 45°		1	
1.475 WAS 1.400;		2	
1.425 WAS 1.385;			
.225 WAS .210;			
.249 WAS .225			
10/19/76			
10/20/77			

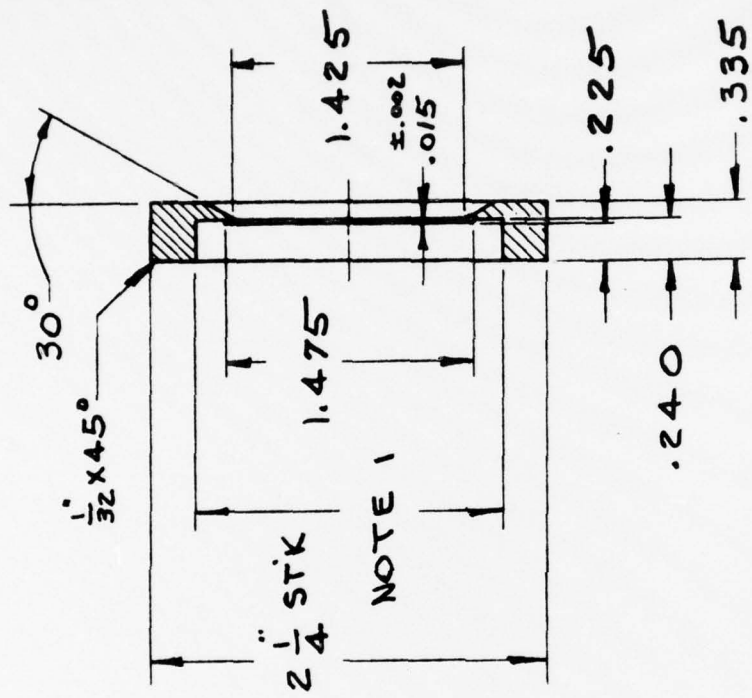


NOTES
 1. THIS DIA. TO BE A SLIGHT PRESS FIT
 WITH 1.740 DIA. ON PT. #A3025281

DWG. TITLE		WAFER HOLDER - TOP	
MATERIAL		POLYVINYLCHLORIDE (2 1/4 DIA.)	
PATTERN NO.		SCALE 1:1	
DESIGN BY		MODEL NO. J15371C	
DRAWN BY		DWG. NO. A 3025282R2	
EQUIPMENT DEVELOPMENT		DATE 10/20/77	
RCA Electronic Components			

STANDARD TOLERANCE		NOTE: THREADS EXTERNAL, CLASS 2A; INTERNAL, CLASS 2B (AMERICAN STDS) UNLESS OTHERWISE SPECIFIED	
BASIC DIM	FRACTION	DEC.	
UP TO .008	± 1/84	.008	
ABOVE .008	± 1/32	.010	
ABOVE .010	± 1/16	.015	
ANGULAR DIM. ± 1.0°			

THESE DRAWINGS AND SPECIFICATIONS ARE THE PROPERTY OF RCA CORPORATION AND ARE NOT TO BE REPRODUCED OR COPIED OR USED AS THE BASIS FOR THE MANUFACTURE OR SALE OF APPARATUS AND OR DEVICES WITHOUT PERMISSION

REVISIONS	
CHECKED BY	
APPROVED BY	0
A 3025231 WA 8	
A 3025288-2	
R. Milco Jan. 25, 1972	

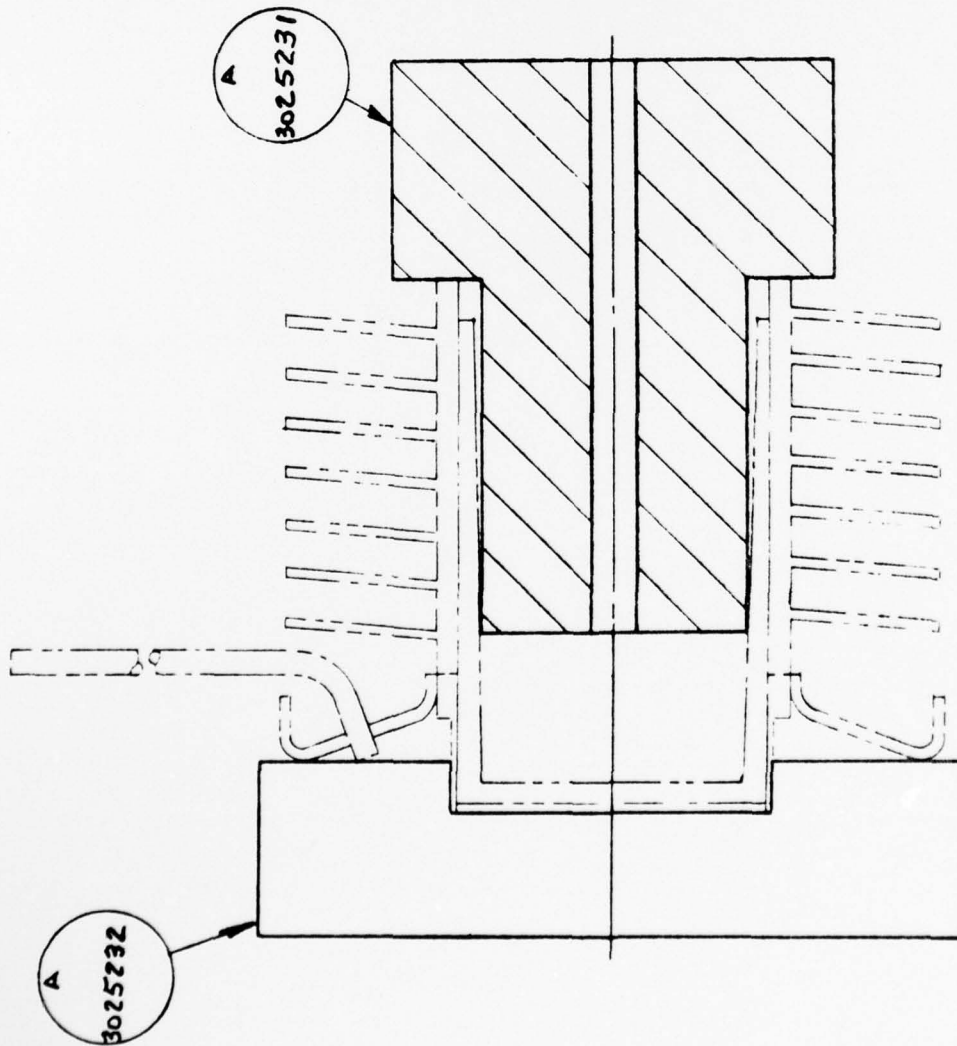


USE FOR ASS'Y #3025271

STANDARD TOLERANCE		NOTE: THREADS EXTERNAL, CLASS 2A; INTERNAL, CLASS 2B (AMERICAN STDS) UNLESS OTHERWISE SPECIFIED		MATERIAL		DWG. TITLE	
BASIC DIM	FRACTION	DECIMAL		PATTERN NO.	SCALE	USED ON	DESIGN BY
UP TO 6"	± 1/64	± .008			2:1		
ABOVE 6"	± 1/32	± .010					
ABOVE 24"	± 1/16	± .015					
ANGULAR DIM ± 1/2°		NOTE: SUPPLY ALL SCREWS, NUTS, RIVETS, RIVETS, WASHERS, DOWELS, TAPER PINS, COILER PINS & WOODRUFF KEYS WITH PART		RCA EQUIPMENT DEVELOPMENT		DRAWN BY	
				RCA		R. Milco Sept. 8, 1976	
				ANODE BODY BRAZING FIXT.		DWG NO.	
				MODEL NO.		J15371C	
				SIZE		A 3025287R1	

DR. & TAP $\frac{1}{4}$ -28 x $\frac{5}{8}$ DR.

(8) SLOTS .050 WIDE
EQ. SP. @ 45°

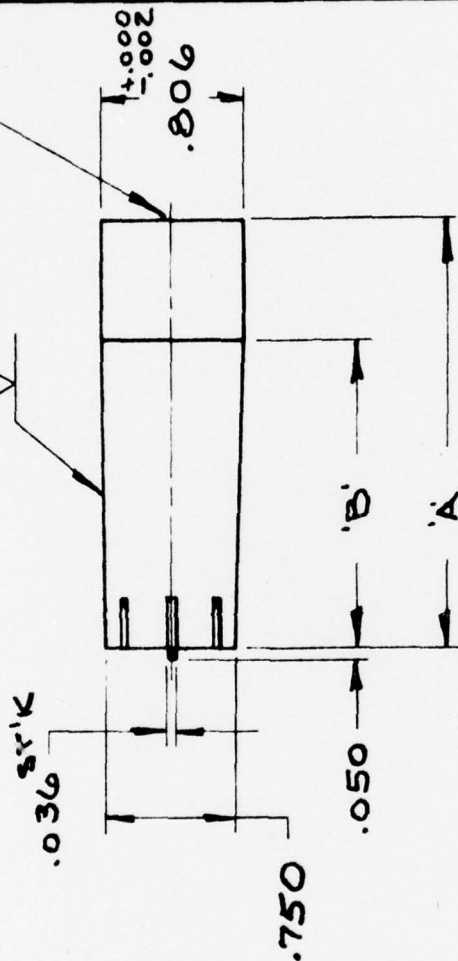

(1) .036 DIA. x $\frac{3}{16}$ LG.
P.F. IN END OF
MANDREL

PART NO.	'A'	'B'
3025288-1	2.435	1.700
3025288-2	2.050	1.312

SECT. A-A'

NOTES

1. COAT WITH BLACK EMISSIVITY COATING
PER SCHED. B-1

STANDARD TOLERANCE		NOTE: THREADS EXTERNAL, CLASS 2A; INTERNAL, CLASS 2B (AMERICAN STDS) UNLESS OTHERWISE SPECIFIED.		MATERIAL 304 STN STL		DWG. TITLE WICKING MANDREL	
BASIC DIM	FRACTION	DECIMAL		PATTERN NO.	SCALE 1:1	USED ON	DESIGN BY
UP TO 6"	±	1/64	009				
ABOVE 6"	±	1/32	010				
ABOVE 24"	±	1/16	015				
ANGULAR DIM ± 1°				DRAWN BY R. Miles Sept 10, 1976			
				RCA ELECTRONIC COMPONENTS		EQUIPMENT DEVELOPMENT	
				MODEL NO. J15371C		DWG NO. A 3025288R1	

REVISIONS

CHECKED BY

APPROVED BY


0

DIM. 'B', PT. 1 WAS
1.750; .750 WAS
.735; .806 WAS .804

R. Miles Jan. 20, 1977

1

STN STL HOSE CLAMP

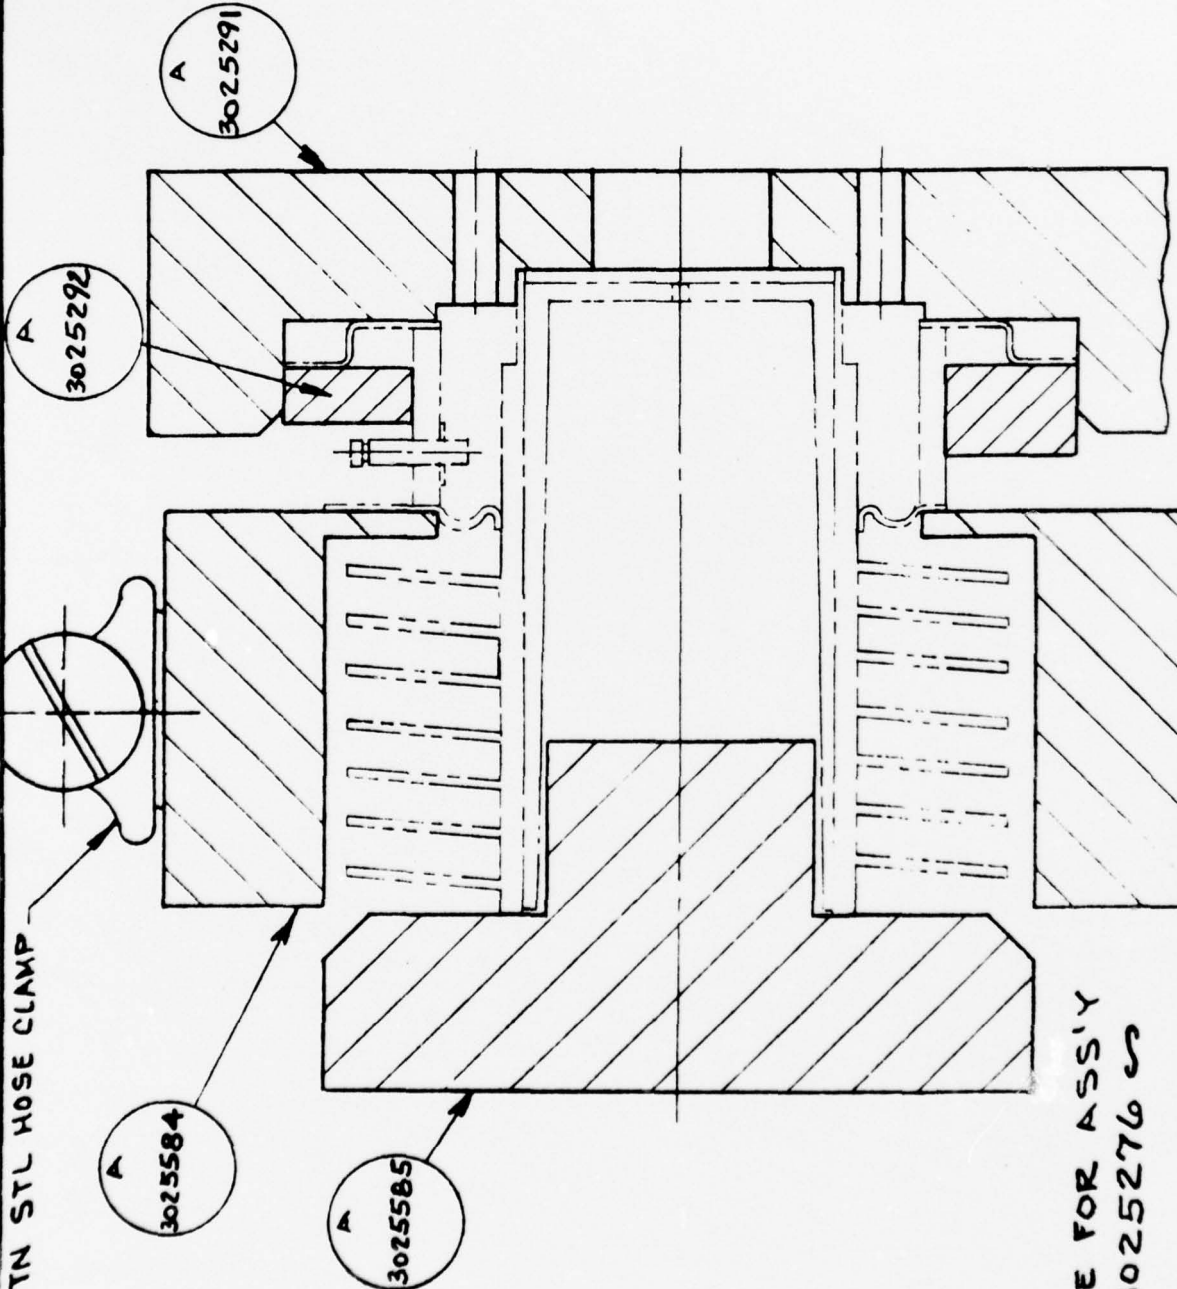


USE FOR ASS'Y
#A3025276

REVISIONS	
CHECKED BY	
APPROVED BY	0
DELETED A3025288-P	
ADDED A3025584 &	
A3025585	
R. Miles Jan. 25, 1977	

STANDARD TOLERANCE		NOTE: THREADS EXTERNAL, CLASS 2A; INTERNAL, CLASS 2B (AMERICAN STDS) UNLESS OTHERWISE SPECIFIED.		MATERIAL		DWG. TITLE	
BASIC DIM	FRACTION	DECIMAL	DECIMAL	PATTERN NO.	SCALE	USED ON	CATHODE BODY BRAZING FIXT.
UP TO 6"	±	1/64	0.008		2:1		DESIGN BY
ABOVE 6"	±	1/32	0.010				MODEL NO.
ABOVE 24"	±	1/16	0.015				J15371C
ANGULAR DIM ± 1.2°				RCA Electronic Components		DRAWN BY	
				EQUIPMENT DEVELOPMENT		R. Miles Sept. 9, 1976	
						DWG. NO.	
						A 3025290R1	

BRUNING 40-22 1111


(4) $\frac{1}{8}$ " DIA. THRU
EQ. SP. @ 90°
ON A 1.145 DIA. B.C.

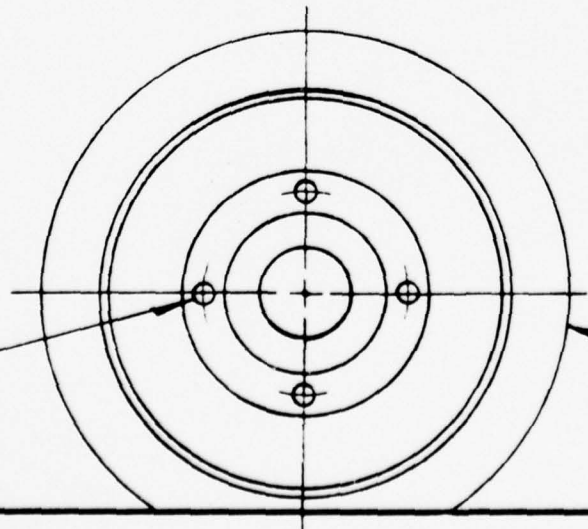

STAMP:
963150(3025291)

NOTES


1. COAT WITH BLACK EMISSIVITY COATING PER SCHED. B-1

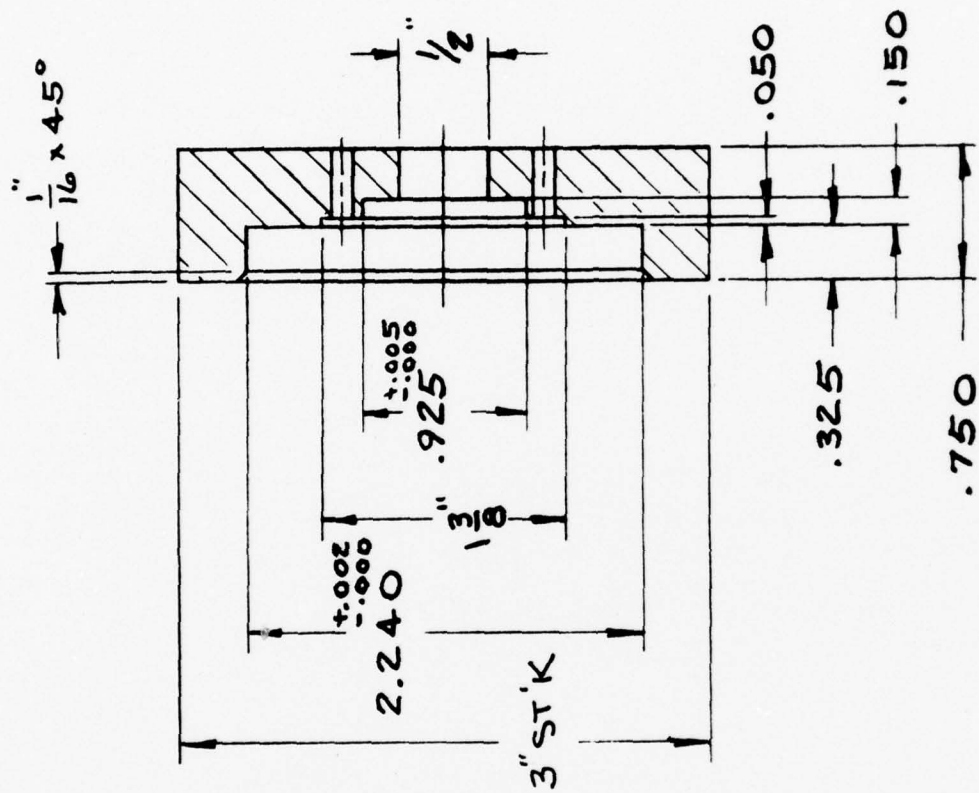

CHECKED BY	R. S. C.
APPROVED BY	0
.925 WAS .918; ADDED 2.240 $\pm .002$ R. Miles Jan. 29, 1977	

THESE DRAWINGS AND SPECIFICATIONS ARE THE PROPERTY OF RCA CORPORATION AND ARE NOT TO BE REPRODUCED OR COPIED OR USED AS THE BASIS FOR THE MANUFACTURE OR SALE OF APPARATUS AND OR DEVICES WITHOUT PERMISSION.			
STANDARD TOLERANCE	NOTE: THREADS EXTERNAL CLASS 2A INTERNAL CLASS 2B (AMERICAN STDS) UNLESS OTHERWISE SPECIFIED	MATERIAL 304 STN STL	DWG. TITLE BASE
BASIC DIM	PRAC DEC	PATTERN NO	DESIGN BY
UP TO 6"	$\pm 1/64$ O.D.	SCALE 1:1	USED ON
ABOVE 6"	$\pm 1/32$ O.D.		
ABOVE 24"	$\pm 1/16$ O.D.		
ANGULAR DIM $\pm 1^\circ$			
NOTE: SURFACE ROUGHNESS OF 500 MICRO-INCHES OR STOCK FINISH ACCEPTABLE UNLESS OTHERWISE SPECIFIED		RCA EQUIPMENT DEVELOPMENT	
NOTE: SUPPLY ALL SCREWS, NUTS, RIVETS, RIVETS, WASHERS, DOMES, TAPER PINS, COTTER PINS & WOODRUFF KEYS WITH PART		DRAWN BY R. Miles Sept. 7, 1976	
		MODEL NO. J15371C	DWG NO. A 3025291R1

SCRIBE
963150(3025292)

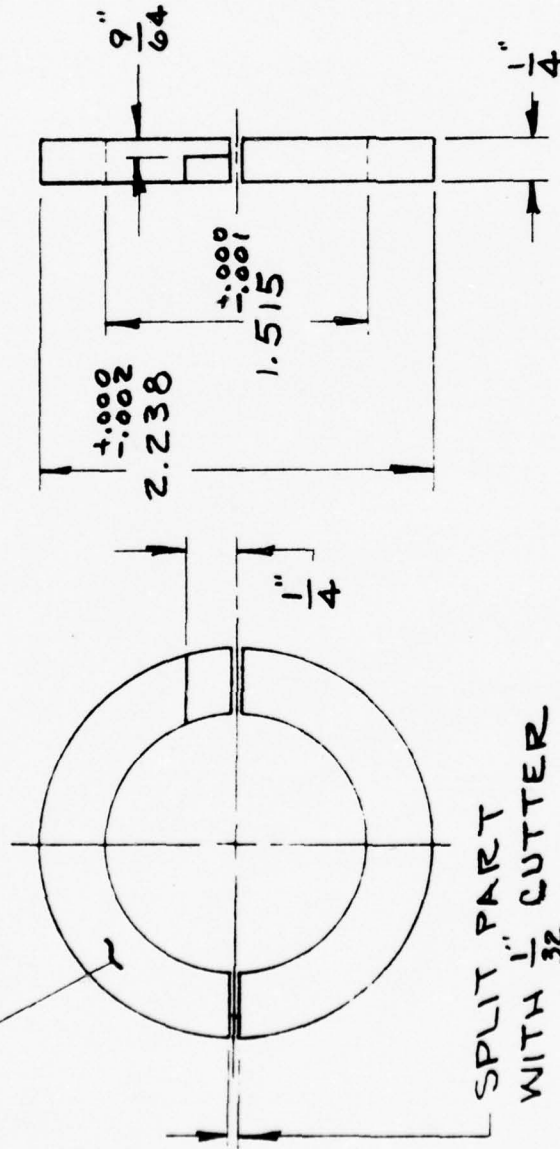

SPLIT PART
WITH 1/32 CUTTER

NOTES



1. COAT WITH BLACK EMISSIVITY COATING PER SCHED. B1

REVISIONS	
CHECKED BY	
APPROVED BY	0
1.515 ±.000 WAS	
1.500 ±.005; 2.238	
±.000 WAS 2.230 ±.005	
R. Miles Jan. 20, 1977	

STANDARD TOLERANCE		MATERIAL		DWG. TITLE	
FRAC	DEC	304 STN STL	CENTERING RING	DESIGN BY	MODEL NO.
UP TO 6"	± 1.04 .008	PATTERN NO.	USED ON		
ABOVE 6"	± 1.32 .010	SCALE	1:1		
ABOVE 24"	± 1.16 .015				
ANGULAR DIM ± 1°					
<p>THESE DRAWINGS AND SPECIFICATIONS ARE THE PROPERTY OF RCA CORPORATION AND ARE NOT TO BE REPRODUCED OR COPIED OR USED AS THE BASIS FOR THE MANUFACTURE OR SALE OF APPARATUS AND OF DEVICES WITHOUT PERMISSION</p> <p>NOTE: THREADS EXTERNAL, CLASS 2A INTERNAL, CLASS 2B (AMERICAN STD) UNLESS OTHERWISE SPECIFIED</p> <p>SURFACE ROUGHNESS OF 500 MICRO- INCHES OR STOCK FINISH ACCEPTABLE UNLESS OTHERWISE SPECIFIED</p> <p>NOTE: SUPPLY ALL SCREWS, NUTS, RIVETS, RIVETS, WASHERS, DOWELS, TAPER PINS CUTTER PINS & WOODRUFF KEYS WITH PART</p>					
RCA Electronic Components		EQUIPMENT DEVELOPMENT		DRAWN BY	
				R. Miles Sept. 9, 1976	
				A 3025292R1	
				J15371C	

SPLIT INTO (2) HALVES
AFTER MACHINING
USE .020 WIDE CUTTER

SCRIBE:
963150(3025293)

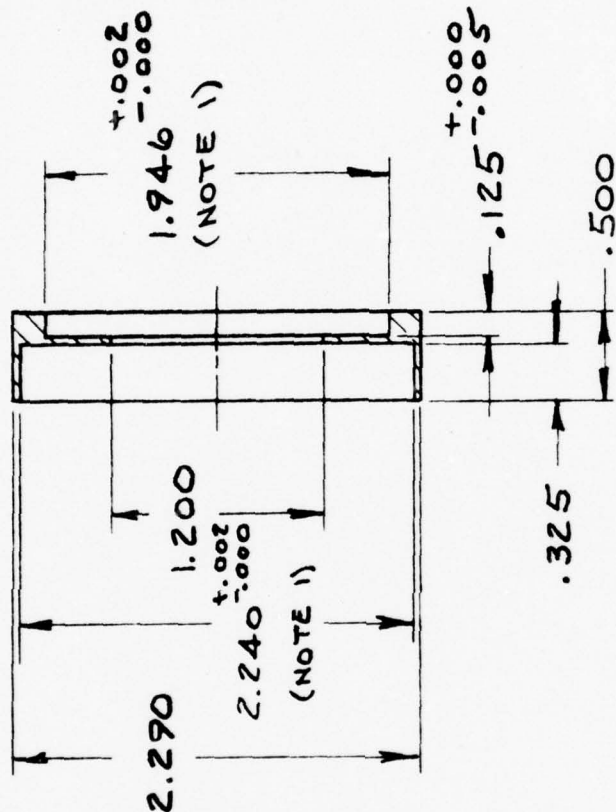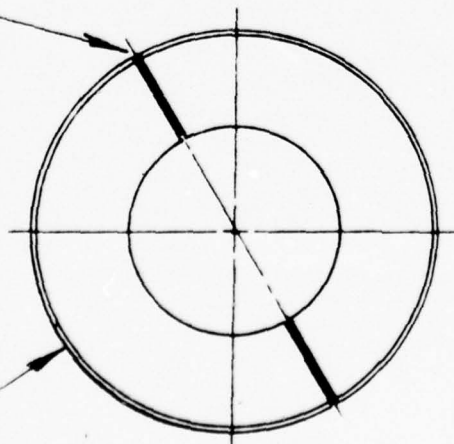



NOTES

1. RUNOUT BETWEEN DIA.'S INDICATED NOT TO EXCEED .002
2. COAT WITH BLACK EMISSIVITY COATING PER SCHED. B-1

REVISIONS	
CHECKED BY	
APPROVED BY	0
.125 WAS $\pm .005$ ADDED 2.240 $\pm .002$ R. Miller Jan. 20, 1977	
	1

THESE DRAWINGS AND SPECIFICATIONS ARE THE PROPERTY OF RCA CORPORATION AND ARE NOT TO BE REPRODUCED OR COPIED OR USED AS THE BASIS FOR THE MANUFACTURE OR SALE OF APPARATUS AND OR DEVICES WITHOUT PERMISSION	
STANDARD TOLERANCE	NOTE: THREADS EXTERNAL, CLASS 2A; INTERNAL, CLASS 2B (AMERICAN STDS) UNLESS OTHERWISE SPECIFIED.
BASIC DIM	PRAC DEC
UP TO 6"	$\pm 1/64$.005
ABOVE 6"	$\pm 1/32$.010
ABOVE 24"	$\pm 1/16$.015
ANGULAR DIM $\pm 1^\circ$	
NOTE: SUPPLY ALL SCREWS, NUTS, RIVETS, WASHERS, DOWELS, TAPER PINS, CUTTER PINS & WOODRUFF KEYS WITH PART	
MATERIAL	304 STN STL
PATTERN NO	SCALE 1:1
USED ON	
DWG TITLE	SPLIT RING
DESIGN BY	
MODEL NO	J15371C
DRAWN BY	R. Miller Oct. 20, 1976
DWG NO	A 3025293R1
SIZE	

SCRIBE BELOW FLANGE:
963150(3025294)

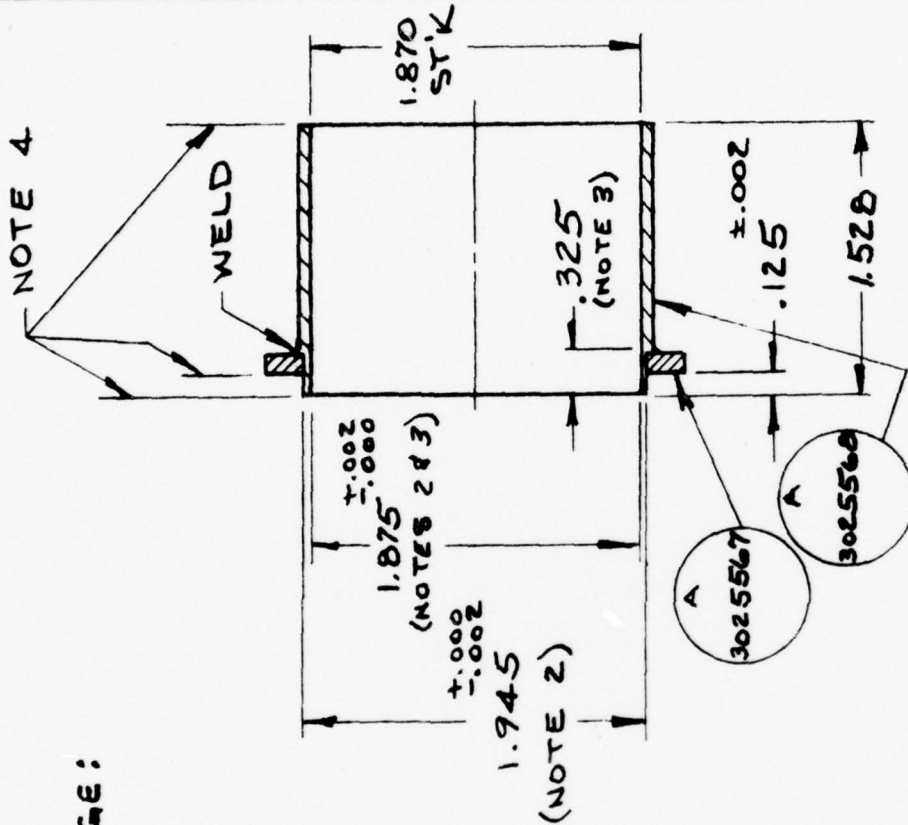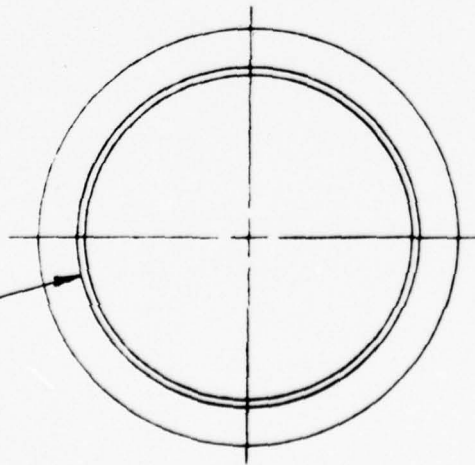


- NOTES
1. WELD BEFORE MACHINING
 2. RUNOUT BETWEEN DIA'S INDICATED NOT TO EXCEED .002
 3. TOL. TO BE HELD OVER LENGTH SHOWN
 4. SURFACES TO BE PARALLEL & PERPENDICULAR TO &
 5. COAT WITH BLACK EMISSIVITY COATING PER SCHED. B-1

STANDARD TOLERANCE		NOTE: THREADS EXTERNAL CLASS 2A; INTERNAL CLASS 2B (AMERICAN STDS) UNLESS OTHERWISE SPECIFIED.		MATERIAL		DWG. TITLE		SLEEVE ASS'Y	
BASIC DIM	FRACTION	DWG	DEC	PATTERN NO.	SCALE	USED ON	DESIGN BY	MODEL NO.	J15371C
UP TO 6"	$\pm 1/64$	008			1:1				
ABOVE 6"	$\pm 1/32$	010							
ABOVE 24"	$\pm 1/16$	015							
ANGULAR DIM $\pm 1.2^\circ$									
<p>THESE DRAWINGS AND SPECIFICATIONS ARE THE PROPERTY OF RCA CORPORATION AND ARE NOT TO BE REPRODUCED OR COPIED OR USED AS THE BASIS FOR THE MANUFACTURE OF APPARATUS OR DEVICES WITHOUT PERMISSION</p>							<p>DWG. NO. A 3025294 R1</p>		
<p>NOTE: SUPPLY ALL SCREWS, NUTS, BOLTS, RIVETS, WASHERS, DOWELS, TAPER PINS, COTTER PINS & WOODRUFF KEYS WITH PART.</p>							<p>DRAWN BY R. N. Miller Oct. 20, 1976</p>		
<p>RCM Electronic Components</p>							<p>EQUIPMENT DEVELOPMENT</p>		

REVISIONS	
CHECKED BY	
APPROVED BY	0
.125 WAS $\pm .005$;	
.325 WAS $\pm .250$	
R. N. Miller Jan. 20, 1977	

REVISIONS	0	ADDED NOTE 2	1
DATE RECD 8"			22/10/77
APPROVED BY			

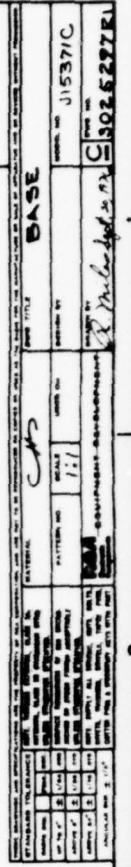


NOTES:
1. DO NOT ALLOW PLATE WARPAGE DURING WELDING
2. SAW & BELT SAND EDGES

DIMENSIONS ARE IN INCHES AND INCLUDE THICKNESS OF PLATING. DO NOT SCALE DRAWING. ALL EXTERNAL THREADS TO BE CLASS 2A. BEFORE PLATING AND CLASS 2 AFTER PLATING. ALL INTERNAL THREADS TO BE CLASS 2B. UNLESS OTHERWISE SPECIFIED.

NOTES

1. THIS MASK IS REFERRED TO AS MASK'S ON PROCESS SHEETS
2. AREA CROSS HATCHED IS OPAQUE ON MASK
3. PRINT MASK IN CENTER OF A 2" X 2" GLASS SLIDE WITHIN $\pm \frac{1}{16}$ "
4. TOLERANCES ON MASK ARE $\pm .0002$ FOR ALL DIMENSIONS.

(3) REF. RINGS (.0150 O.D. X .0100 I.D.) 90° APART ON A 1.375" DIA. (NOTE 2)

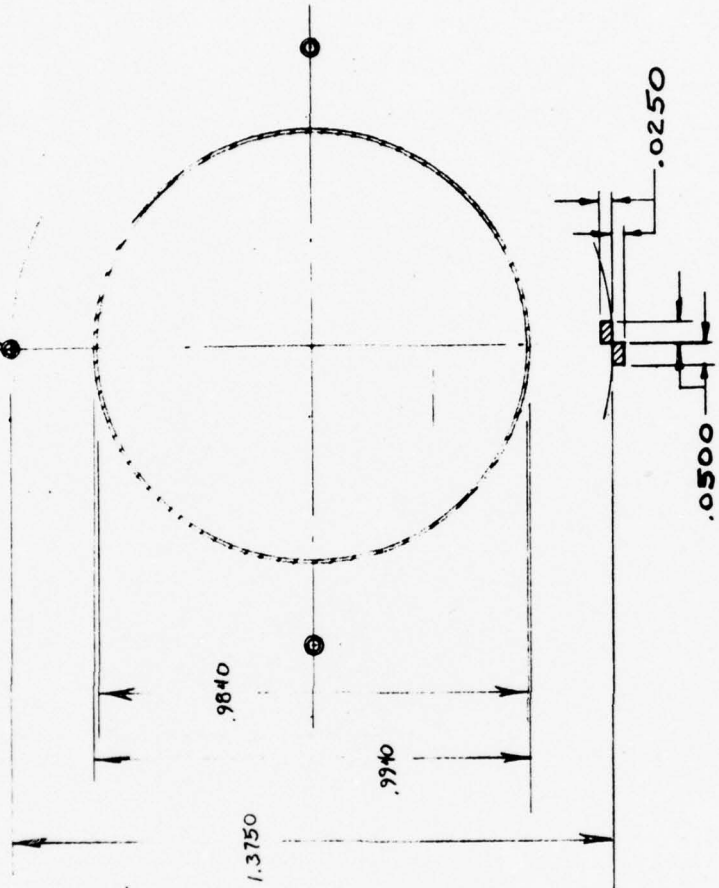

REVISIONS	
AP. BY	DATE
0	
NOTE 1 WAS: SELECT RUBY LITH CUTTING SO THAT ALL AREA OUTSIDE A DIA. OF 1.0950 MAY BE OPAQUE IN A FUTURE DWG. WITH THE RING SHOWN IN THIS DWG. ON IT.; NOTE 4 WAS B.0001; DWG. NO. WAS 9630100-5	
B.0001 25.10.72 1	
NOTE 2 ADDED "WITHIN $\pm \frac{1}{16}$ " (3) REF. RINGS, ETC. WAS (4); ADDED (2) RECT. .0250 X .0500	
B.0001 25.10.72 2	


VARIATIONS ON FINISHED DIMENSIONS UNLESS OTHERWISE MARKED			
BASIC DIMENSIONS	2 PLACE DECIMALS	3 PLACE DECIMALS	4 PLACE DECIMALS
UP TO 6	$\pm .02$	$\pm .005$	$\pm .001$
ABOVE 6 TO 24	$\pm .03$	$\pm .010$	$\pm .005$
ABOVE 24	$\pm .06$	$\pm .015$	$\pm .010$
ANGULAR DIMENSIONS ± 15 DEG			
SEE PURCH. SPEC. FOR STOCK TOLERANCE			

EMITTER METALLIZING ETCH MASK		400 AMP TRANSCALANT THYRISTOR	
FIRST MADE FOR		USED ON	
DRAWN BY <i>S. H. H. H.</i>		CHECKED BY	
DESIGNED BY <i>S. H. H. H.</i>		COMMODITY CODE	
RCA CORPORATION		B 3025554A R2	
DATE 2.5.1972		SHEET CONT'D ON SH	
CONFIDENTIAL NO. 4871			

THESE DRAWINGS AND SPECIFICATIONS ARE THE PROPERTY OF RCA CORPORATION AND SHALL NOT BE REPRODUCED, OR COPIED, OR USED AS THE BASIS FOR THE MANUFACTURE OR SALE OF APPARATUS OR DEVICES WITHOUT PERMISSION.

BEST AVAILABLE COPY

REVISIONS
0
ADDED NOTE 1
2/1/63 - 521123

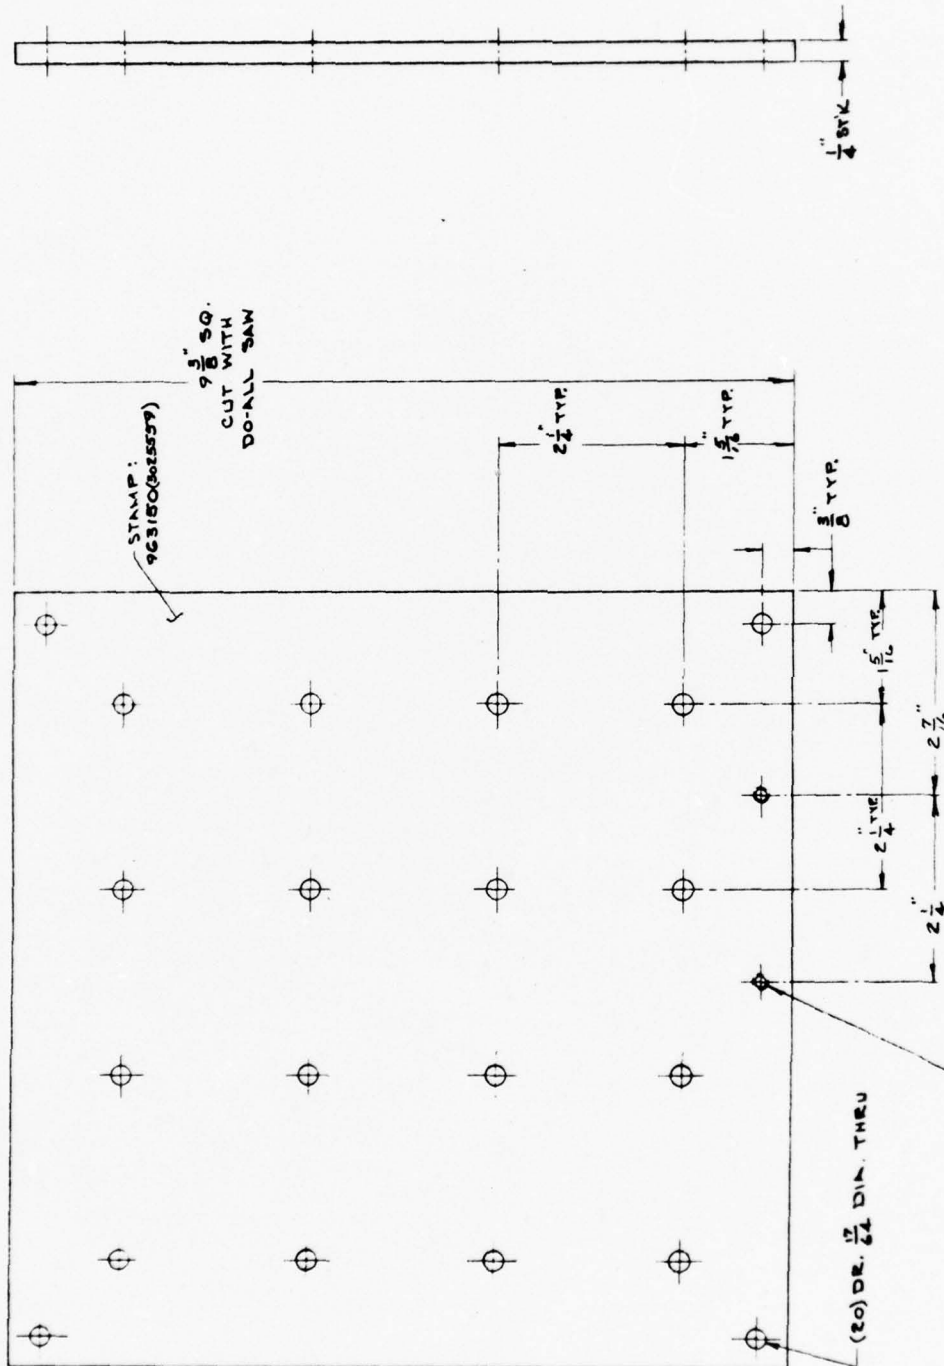


(2) DR. & TAP #10-32 THRU (FOR POS. LEAD)

(20) DR. 17/64 DIA. THRU

NOTES
1. SAW & BELT SAND EDGES

DRAWING TITLE		ANODE PLATE	
MATERIAL		COPPER	
DESIGNED BY	DATE	APPROVED BY	DATE
2/1/63	2/1/63	J. E. B. 710	2/1/63
PROJECT NO.		502559R1	
DRAWING NO.		502559R1	

BEST AVAILABLE COPY

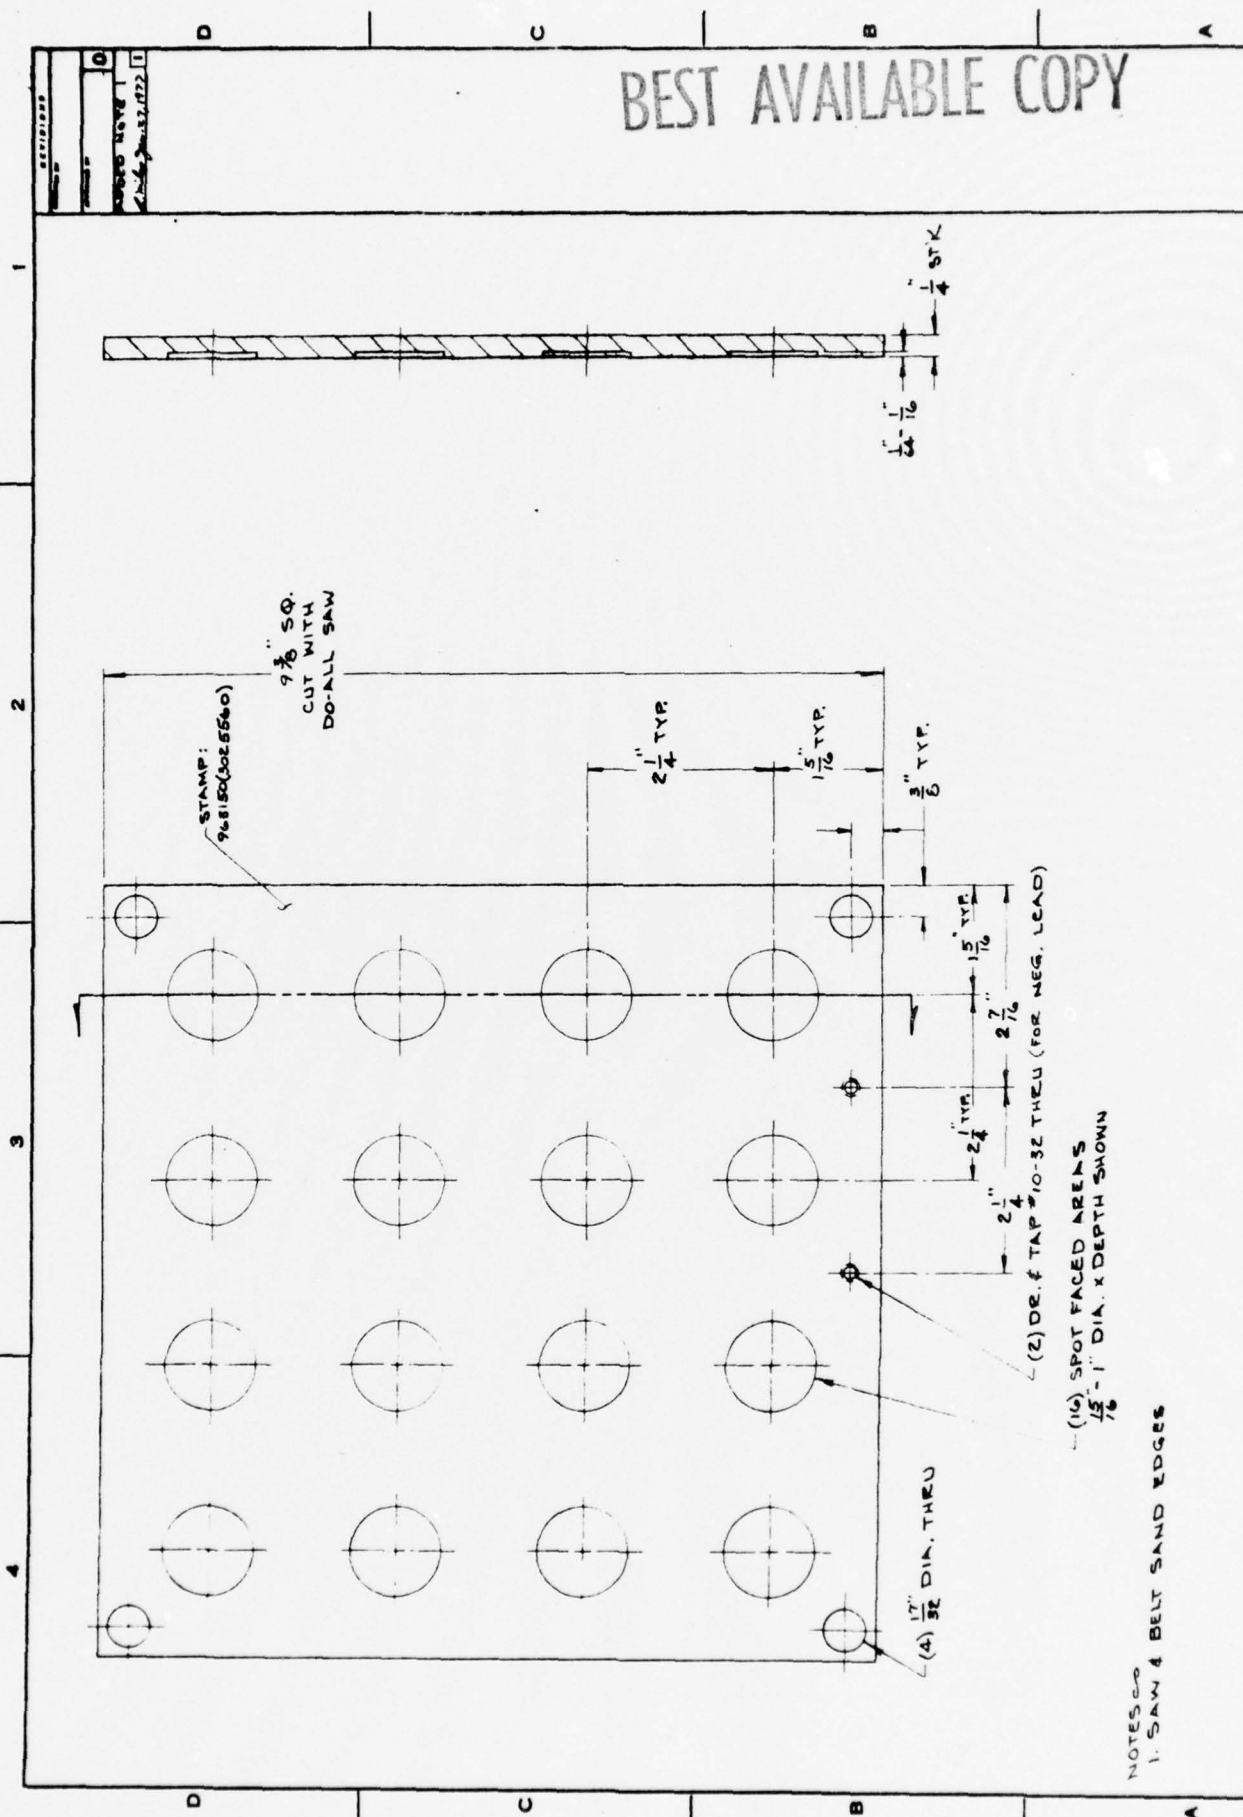

CATHODE PLATE		J18371C	
COPPER		J18371C	
PATTERN NO.		J18371C	
SCALE		1:1	
USED ON		J18371C	
EQUIPMENT		J18371C	
DATE		J18371C	
BY		J18371C	
CHECKED BY		J18371C	
APPROVED BY		J18371C	

NOTES:
1. SAW & BELT SAND EDGES


(16) SPOT FACED AREAS 1/8" - 1" DIA. X DEPTH SHOWN

(2) DR. & TAP #10-32 THRU (FOR NEG. LEAD)

REVISIONS	
CHECKED BY	
APPROVED BY	0
.809 ± .002 WAS	
.812 ± .005	
R. Miles Jan. 29, 1922	

DR. & TAP #6-32


USE 1/2 DIA.
END MILL
(4) PLACES
THRU

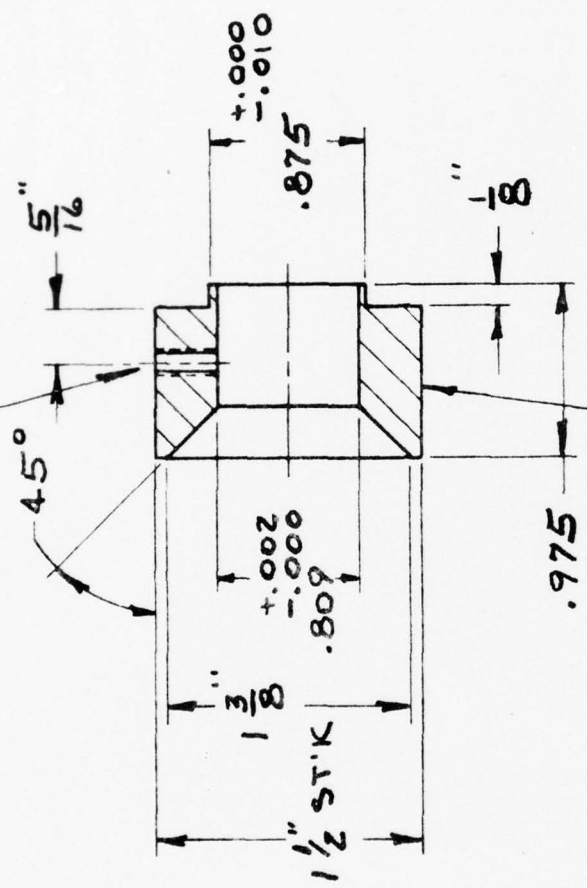

STAMP:
963150(3025563)


STANDARD TOLERANCE		NOTE: THREADS EXTERNAL, CLASS 2A; INTERNAL, CLASS 2B (AMERICAN STDS) UNLESS OTHERWISE SPECIFIED.		MATERIAL C.R.S. (1 1/2" DIA.)		DWG. TITLE WICKING FUNNEL	
FRACTION	DEC	UP TO 6"	6" TO 12"	PATTERN NO.	SCALE	DESIGN BY	MODEL NO.
± 1/64	008	± 1/32	± 1/16	1:1	1:1		J15371C
± 1/32	010	± 1/16	± 1/8	EQUIPMENT DEVELOPMENT		DRAWN BY R. Miles Oct 15, 1922	
± 1/16	015	NOTE: SUPPLY ALL SCREWS, NUTS, BOLTS, RIVETS, WASHERS, DONUTS, TAPER PINS, COTTER PINS & WOODRUFF KEYS WITH PART.		DWG. NO. A 3025563R1		SIZE	

(4) HOLES. DR. #1 (.228)
DIA. THRU
EQ. SP. @ 90° ON A
.766 DIA. B.C.

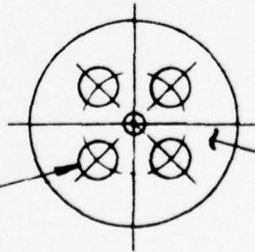

MARK:
963150(3025564)

NOTE 1

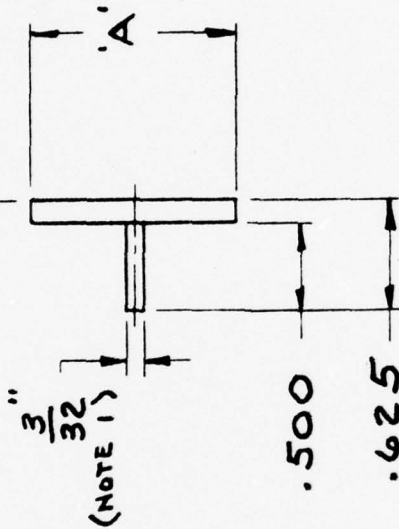

NOTES


1. SURFACE MUST BE PERPENDICULAR TO SHAFT

PART NO.	'A'
3025564-1	1.170
3025564-2	1.145

REVISIONS	
CHECKED BY	
APPROVED BY	
ADDED PT. 2	0
R. Miles, Jr. 26, 1977	1

THESE DRAWINGS AND SPECIFICATIONS ARE THE PROPERTY OF RCA CORPORATION AND ARE NOT TO BE REPRODUCED OR COPIED OR USED AS THE BASIS FOR THE MANUFACTURE OR SALE OF APPARATUS AND OR DEVICES WITHOUT PERMISSION	
STANDARD TOLERANCE	NOTE: THREADS EXTERNAL, CLASS 2A; INTERNAL, CLASS 2B (AMERICAN STDS); UNLESS OTHERWISE SPECIFIED
BASIC DIM	FRAC DEC
UP TO 6"	± 1/64 .008
ABOVE 6"	± 1/32 .010
ABOVE 24"	± 1/16 .015
ANGULAR DIM. ± 1/2°	
NOTE: SUPPLY ALL SCREWS, NUTS, BOLTS, RIVETS, WASHERS, DOWELS, TAPER PINS, COTTER PINS & WOODRUFF KEYS WITH PART.	
MATERIAL	304 STN STL
PATTERN NO.	SCALE 1:1
USED ON	
DWG. TITLE	WAFER CONTOURING MANDREL
DESIGN BY	MODEL NO. J15371C
DRAWN BY	DWG. NO. A 3025564 R1
EQUIPMENT-DEVELOPMENT	
R. Miles, Jr. Oct. 18, 1976	

BEST AVAILABLE COPY

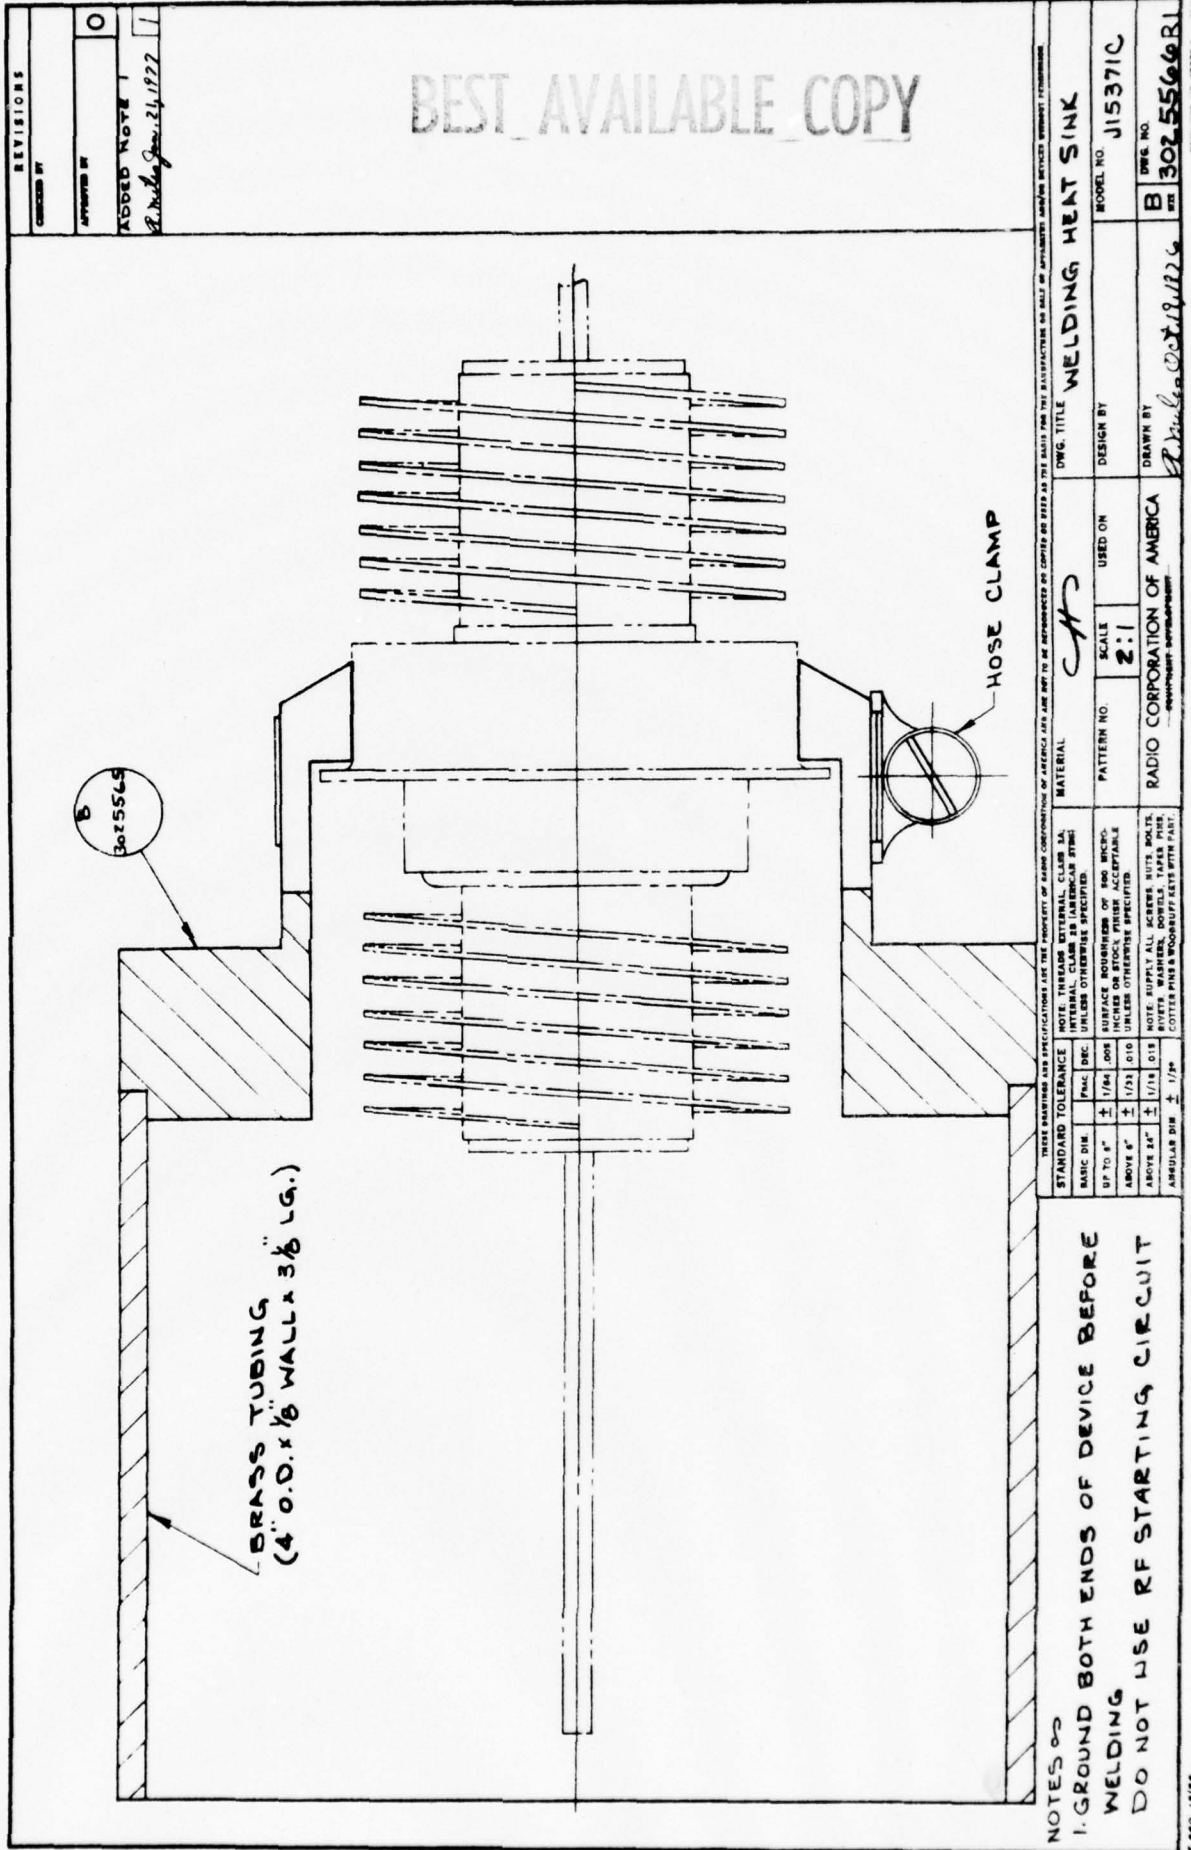

NOTES

1. GROUND BOTH ENDS OF DEVICE BEFORE WELDING.
DO NOT USE RF STARTING CIRCUIT

STANDARD TOLERANCE	FINISH	DEC.
BASIC DIM	± 1/64	.005
UP TO 4"	± 1/32	.010
ABOVE 4"	± 1/16	.015
ANGULAR DIM	± 1/32	

NOTE: THREADS AND SPECIFICATIONS LIST THE PROPERTY OF RADIO CORPORATION OF AMERICA ARE AND NOT TO BE REPRODUCED OR COPIED IN ANY MANNER WITHOUT THE WRITTEN PERMISSION OF RADIO CORPORATION OF AMERICA.


MATERIAL: *CH*
PATTERN NO.: *2:1*
SCALE: *2:1*
USED ON: *WELDING HEAT SINK*

DESIGN BY: *J15371C*
DRAWN BY: *B 3025566R1*

RADIO CORPORATION OF AMERICA
REPLACES NO. 3025566R1

REVISIONS
CHANGED BY: <i>0</i>
APPROVED BY: <i>0</i>
ADDED NOTE: <i>1</i>
<i>24, 1922</i>

BEST AVAILABLE COPY

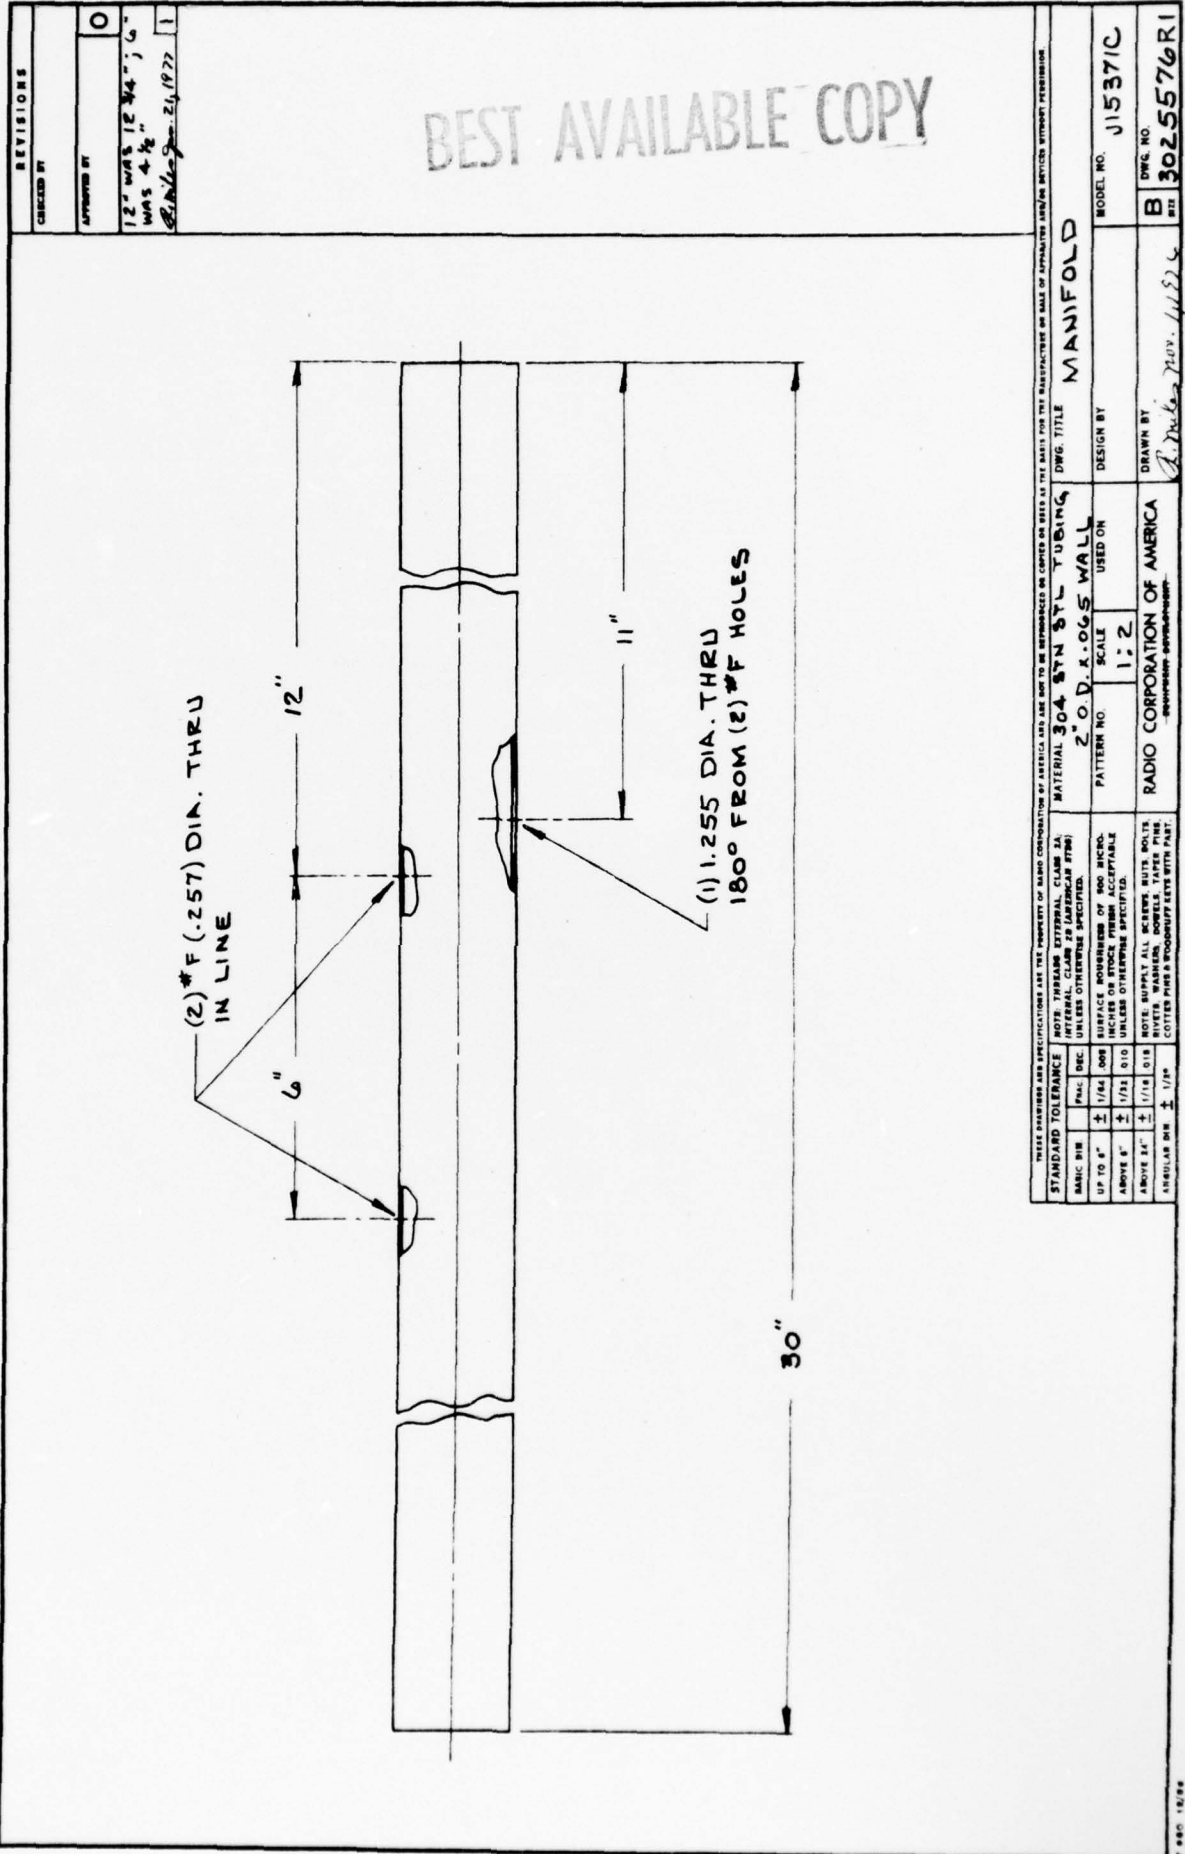

STANDARD TOLERANCE		NOTE: TOLERANCES UNLESS OTHERWISE SPECIFIED.	MATERIAL 304 STN 316 TUBING		DWG. TITLE MANIFOLD	
BASIC DIM	PAC	DEC	2" O.D. X .065 WALL		SCALE 1:2	
UP TO 4"	±	1/64	SURFACE FINISHES OF 900 MICRO.		PATTERN NO.	
ABOVE 4"	±	1/32	INCHES OR STOCK FINISH ACCEPTABLE		USED ON	
ABOVE 4"	±	1/16	UNLESS OTHERWISE SPECIFIED.		DESIGN BY	
ABOVE 4"	±	1/8	NOTE: SUPPLY ALL SCREWS, NUTS, BOLTS		DRAWN BY	
ABOVE 4"	±	1/4	AND WASHERS TO BE SHOWN IN DETAIL		DWG. NO.	
ABOVE 4"	±	1/2	CUTTER PILES & WOODWORK LEFT WITH PAINT		REV	
ABOVE 4"	±	1	RADIO CORPORATION OF AMERICA		3025576R1	

APPENDIX C

Operating Procedures for the Electrical Test Equipment. Refer also to the Functional Block Diagrams for the Electrical Test Equipment included in the First Quarterly Report.

(Note: Organized in alphabetical order by Test Set title.)

EXPONENTIAL RATE OF VOLTAGE RISE (dv/dt) TEST PROCEDURE

DATE: 4/7/77 RMH

EQUIPMENT: 1. Beta High Voltage Power Supply - Connect high voltage cable to dv/dt chassis in cabinet and to 125°C oven. Connect interlocks.

Set Up: Voltmeter Range - high
Milliammeter Range - medium

2. Tektronix Power Supply Type 160A

3. Tektronix Pulse Generator Type 161 - Plugged into 160 A.P.S.

Set Up: Input - from sawtooth output of
162 waveform generator
Trigger - negative sawtooth
Output Pulse Delay - adjusted
during test.
Pulse Width - 0.1 millisecond
Pulse Width Multiplier - adjust
during test, if necessary
for stability
Pulse Amplitude - 50 volts
Pulse Polarity - positive
Pulse Output - to pulse input
of dv/dt chassis

4. Tektronix Waveform Generator Type 162 -
Plugged into 160 A P.S.

Set Up: Operating Mode - power out
Vernier - calibrated pos.
Pulse Interval - 1.6 milliseconds
Multiplier - 10 (synchronize with
60 Hz line frequency)
Gate Out - to external trigger
of oscilloscope

EXPONENTIAL RATE OF VOLTAGE RISE (dv/dt) TEST PROCEDURE (Cont.)

5. Tektronix Type 545 Oscilloscope or equivalent

Set Up: Trigger Slope - external +
Triggering Mode - AC fast or automatic
Time/Cm - Varied during test
Multiplier - Varied during test

6. Tektronix Type 53/54C Plug in Unit or equivalent

Set Up: Channel A (a) Calibrated
(b) 2 Volts/Cm
(c) Polarity - Normal
(d) DC

7. Tektronix Probe P6009 100:1

Set Up: Attached to Channel A
Banana Plug End into DUT on the
dv/dt panel

- PROCEDURE:
1. Mount DUT in oven - connect to dv/dt cabinet observing polarity.*
 2. Read and record DUT Temperature and connect interlock plug to side of dv/dt cabinet.
 3. Turn on Pulse Amplifier and associated equipment.
 4. Advance Voltage on Beta Supply to about 400 volts peak to obtain the proper trace on the oscilloscope - while setting the Time/Cm switch on the oscilloscope to 100 milliseconds. This will show if the 60 Hz required is present and also if the commuting SCR in the dv/dt test set is operating properly. Trace should be steep-wave front of the application of V_{AA} to the DUT. The trace can then be expanded by the Time/Cm switch to enable the operator to accurately read the time it takes for the voltage to reach 63.2% of V_{AA} .

*See footnote on next page.

EXPONENTIAL RATE OF VOLTAGE RISE (dv/dt) TEST PROCEDURE (Cont.)

5. The voltage is then advanced to 800 volts peak on the oscilloscope trace and the rise time read on the horizontal scale and recorded at the 63.2% voltage point on the vertical trace.
6. Calculate the dv/dt by dividing the Voltage @ the 63.2% point by the time in microseconds at that point.
7. Reduce the series resistance R₁, until the threshold is reached at which the device breaks over. Increase R₁ slightly and read and record this maximum dv/dt value.
8. Turn-off voltages.
9. Remove DUT from the oven using gloves to avoid burns.

*Details of High Temperature Procedure:

1. Put the DUT on the rack in the oven with the yellow wire on the anode and the braid ground strap to the cathode.
2. Plug the Jones Plug and grounding banana plug from the dv/dt cabinet into the metal junction box on top of the oven.
3. Inside the dv/dt cabinet, attach the coaxial red lead to the anode lug on the dv/dt set and the black ground wire to the ground on the dv/dt chassis.
4. Be sure that the oven interlock is plugged into the proper Jones receptacle on the side of the dv/dt cabinet.
5. Use a Minimate and thermocouple or the Mercury thermometer in the oven to check the DUT temperature.
6. Proceed with Steps 2 to 9 of PROCEDURE, above.

EXPONENTIAL RATE OF VOLTAGE RISE (dv/dt) TEST PROCEDURE (Cont.)

CALIBRA- TION DATES:	<u>EQUIPMENT</u>	<u>DATE</u>
	1. Tektronix 545	1/31/77
	2. Tektronix 53/54C	2/1/77
	3. Minimite & Thermocouple	Calibrate in boiling distilled H ₂ O prior to test.
	4. Thermometer - Mercury	Calibrate in boiling distilled H ₂ O prior to test.

FORWARD BLOCKING AND REVERSE CURRENT TEST PROCEDURE

DATE: 4/12/77 RMH

- EQUIPMENT:
1. Forward & Reverse (High Voltage) Current Test Set
 2. Oscilloscope - Tektronix Type 545 or equivalent.
Set-up:
Internal trigger - automatic
Time/Cm - 1 millisecond (5X magnifier - off)
Horizontal Display - Normal
 3. Tektronix Type 53/54C Plug-In Unit, or equivalent.
Set-up:
Volts/Cm - 2.0 (Calibrated)
DC condition (both channels)
Mode - chopped
Polarity - Normal for forward; Inverted for reverse.
Channel A - With P6009 Probe, Peak Voltage jack
Channel B - Peak current jack (Caution - ground only through this peak current jack to avoid erroneous reading)
 4. Probe - Tektronix P6009, 100:1 voltage divider.
 5. Thermometer - Mercury

- PROCEDURE:
1. Warm up oscilloscope for at least 5 minutes to minimize drifting.
 2. Read and record room temperature, T_A .
 3. Insert DUT in cradle inside cabinet for 25°C Test or in oven for 125°C test, being careful to observe correct polarity (anode positive). Gate is open-circuited.
 4. Turn-on test set and check cover interlock and oven interlock (if oven is being used).
 5. Set selector switch to 10 mA forward for 25°C or 100 mA for 125°C test.
 6. Advance variac to read a peak of 800 volts or 4 cm vertical on oscilloscope trace for Channel A.

FORWARD BLOCKING AND REVERSE CURRENT TEST PROCEDURE (Cont.)

- PROCEDURE: (Cont.)
7. Read the peak positive value of the trace on Channel B, multiply by the range setting and this product divided by 97 (ohms) to obtain the peak current. Record this current as i_{FBOM} . Turn-off voltage.
 8. For the reverse direction the same procedure is followed after changing the polarity switches on the test set and on the 53/54C plug-in unit of the oscilloscope. Rezero the traces before reading.
 9. The procedure is the same for use of the oven for elevated temperature testing except that the coaxial cable is attached at the rear of the cabinet and internally clipped to the anode side of the cradle and plugged into the junction box on top of the oven.
 10. Turn-off equipment and carefully remove the DUT. Record the serial number on the Test Data Record form. Caution: Oven temperature may cause burns - use thermal insulating gloves.

CALIBRATION

DATES:

Equipment

Date

1. Tektronix 545

1/31/77

2. Tektronix 53/54C

2/1/77

ON-STATE FORWARD VOLTAGE TEST - J-15371 TRANSCAENT THYRISTOR
TEST PROCEDURE

DATE: 3/14/77 RMH/RER

EQUIPMENT: 1. Tektronix Type 545 Oscilloscope - PP88588/or
Equivalent. Set-Up:

Internal Trigger - Automatic
Time/Cm - 1 millisecond (5X Magnifier-Off)
Multiplier - 2 or 5
Delay Time - 5 milliseconds

2. Tektronix Type 53/54C Plug-In Unit or Equivalent, Either Channel

Set-Up: DC
Normal Polarity
Volts/CM - 0.5, Calibrated

3. Minimate & Thermocouple
Check Meter Zero & Standardize before using.

4. Dwyer Pitot Tube - Level before using.

5. Thermometer - Mercury

6. A.C. Power Supply - PP 883232

PROCEDURE: 1. Warm-Up Oscilloscope for at least 5 minutes.

2. Read & record the device serial number and the room ambient temperature, T_A , from the thermometer ($25 \pm 3^\circ\text{C}$).

3. Bolt device under test (DUT) anode to stationary side of air chute and attach flexible heavy cable to the cathode. Use an Allen Wrench to hold studs while tightening connectors.

4. Connect white wire to gate pin.

5. Turn on blower at full speed. Caution - Do not apply power to DUT without adequate air cooling.

6. Connect red oscilloscope lead to anode; black to the cathode-connect on the DUT not on the current-carrying connectors.

Set oscilloscope trace on a convenient base line.

ON-STATE FORWARD VOLTAGE TEST - J-15371 TRANSCALENT THYRISTOR
TEST PROCEDURE (Continued)

PROCEDURE (Cont.)

7. Turn on power supply and advance current to 250 amperes average current. Measure conduction angle (160° minimum).*
8. Set blower to speed where hottest heat-pipe of DUT holds 100°C , measured at the base of the fins with the Minimite and thermocouple.
9. Read and record peak forward voltage, V_{FM} , on oscilloscope trace.
10. Read and record air flow with Pitot Tube and convert to C.F.M. (150 C.F.M. Max.).
11. Read and record both heat-pipe temperatures at base of fins (balanced cooling check).
12. Turn off equipment and carefully remove the DUT from test set.

<u>CALIBRA-</u> <u>TION</u>	<u>EQUIPMENT</u>	<u>DATE</u>
DATES:	1. Tektronix 545	1/31/77
	2. Tektronix 53/54C	2/1/77
	3. Minimite & Thermocouple	Calibrate in boiling distilled H_2O prior to test.
	4. Thermometer - Mercury	Calibrate in boiling distilled H_2O prior to test.

*A minimum 160° of conduction angle is 7.41 milliseconds minimum base width of the conducted one-half cycle as viewed on the oscilloscope.

THERMAL IMPEDANCE TEST SET TEST PROCEDURE

DATE: December, 1976

EQUIPMENT:

1. Heating Power Supply, Rapid Electric, Model #1006
2. Metering Power Supply, Lambda, Model LMFA8
3. Trigger Power Supply, Tektronix 160A
4. Pulse Interval Control, Tektronix Type 162 Wave-form Generator
5. Commutating & Heating SCR Trigger Sources
(2) Tektronix Type 161 Pulse Generators
6. Trigger Pulse Dual Amplifier, RCA constructed
7. Oscilloscope - Utilized for forward voltage measurement. Tektronix Type 546 with type W plug-in unit.

- PROCEDURE:
1. Cooling - Turn on water cooling of the heating power supply as well as the blowers for the commutating SCR, the switching SCR, and the DUT. Use the variac control to adjust the cooling air flow on the DUT to the desired value for the thermal impedance test.
 2. Mount the DUT with the anode connected to the switching SCR and the cathode connected to the current shunt and water cooled resistor.
 3. Turn on the metering current supply and the DUT. Adjust the metering current to 4 amps. Turn on the commutating power supply and adjust the commutating current in accordance with the following table.

THERMAL IMPEDANCE TEST SET TEST PROCEDURE (Continued)

<u>Heating Current</u>	<u>Tektronix 162 Pulse Interval</u>	<u>Metering Power Supply Current</u>
100 amps	5 X 10 millisec	1½-2 amps
200 amps	5 X 10 millisec	2-2½ amps
300 amps	6.3 X 10 millisec	3-3½ amps
400 amps	8.0 X 10 millisec	3½-4 amps
500 amps	10 X 10 millisec	3½-4 amps

In general, the commutating current values given in the table, above, should be adjusted for the particular heating current utilized to secure a stable oscilloscope reading of the metering current interval. Also, the waveform generator pulse interval should be the minimum that provides a readable oscilloscope presentation. Minimizing the pulse interval increases the duty factor of the heating current and, thus, the accuracy of the measured dissipation.

4. Turn on the power supply for the waveform and pulse generators as well as the dual trigger pulse amplifier. Adjust the commutating SCR trigger for a pulse amplitude of about 15 volts, a pulse width of 3/10 to 4/10 millisec. and an output pulse delay of 0.3. Pulse polarity should be positive and the trigger selector should be set for a negative sawtooth. The heating SCR trigger generator should have the following settings: Pulse amplitude 3-4 volts, pulse width 3-4 milliseconds, pulse delay approximately 0.32 (adjust for proper oscilloscope presentation), positive pulse polarity, and a negative sawtooth trigger selector.
5. Turn on the heating current supply and adjust to 250 amperes for the measurement of thermal impedances for the MM&TE program. Note that the commutating current supply must be adjusted at this heating current level and the metering current should be read and adjusted, if required. A Model 8000A millivoltmeter or equivalent should be utilized to measure and read the heating current on the 500 ampere, 15 millivolt shunt as well as the average forward voltage drop across the DUT. The product of these two values and the duty factor is the average dissipation of the heating supply.

THERMAL IMPEDANCE TEST SET TEST PROCEDURE (Continued)

5. (Continued)

Instantaneous forward voltage drops across the DUT are to be measured by the Type W plug-in unit in the 536 oscilloscope. This value at the 4 amperes level can be used to determine the junction temperature from a previously measured calibration curve of forward voltage drop vs. device temperature.

6. The thermal impedance measurement also requires an accurate reading on the ambient air temperature as well as the case temperature of the device (outside surface of the heat pipe at the base of the colling fins). The thermal impedances can then be calculated.
7. Read and record the cooling air flow before turning off all supplies and removing the DUT from the test circuit.

PRECAUTIONS:

Care should be taken at each step in the heating current to enable the DUT to achieve thermal equilibrium before temperature and voltage readings are recorded. Similarly, the oscilloscope presentation of the metering current must be extrapolated to the leading edge of the off interval for an accurate indication of the forward voltage drop on the silicon wafer at the instant the heating current is turned off. The negative spike overshoot of the forward voltage is ignored for this reading, and only the extrapolated value is utilized for measurement purposes.

Care should be taken throughout the thermal impedance testing to avoid overheating the junction of the DUT, i.e., the junction temperature should not be allowed to exceed 130°C! Higher temperatures may result in permanent damage to the DUT

Forward voltage measurements by either the Fluke voltmeter or the type W plug-in of the oscilloscope must be connected only to non-current carrying portions of the DUT. Measurements across current-carrying connectors will introduce additional error due to the forward voltage drop of the high current connections.

THERMAL IMPEDANCE TEST SET TEST PROCEDURE (Continued)

PRECAU- TIONS: (Continued)

It is imperative that the oscilloscope be "floating" off ground potential at all times for these measurements since the ground terminal of the type W plug-in unit is operating at a potential different from the power system ground. This is true because both the anode and cathode of the DUT are operating at potentials that differ from the power system ground by several tenths of a volt to as much as one volt or more. Very low voltages are involved in the test (less than 12 volts on the DUT) so that no safety hazard exists.

CALIBRA- TION DATES:

<u>Equipment</u>	<u>Date</u>
Oscilloscope	11/9/76
DUT Voltmeter, 8030A	2/11/77